

Project Information:

**SARATOGA
PET
RESORT**

00 Kaydross Ave. West
Saratoga Springs, NY
12866

These drawings are not complete and may not be used for regulatory, approval, permit, or construction.

Specifications are required to accompany these drawings. Drawings and specifications as instruments of service are and shall remain the property of the designer. They are not to be used on other projects or extensions to this project except by written agreement in writing and with appropriate compensation to the designer.

Contractor is responsible for confirming and correlating dimensions at job site; the designer will not be responsible for construction means, methods, techniques, sequences, or procedures; or for safety precautions and programs in connection with the project.

Copyright 2018 Design Learned

Date Issued: Release Purpose:

Date Issued:	Release Purpose:

Current Phase: Project Status

License Number:

Seal:

Drawn/Checked:

Author/ MDH

Scale:

As indicated

Plot Date:


03/23/2018

Sheet Title:

PROPOSED FLOOR PLAN

Sheet Number:

SK-5

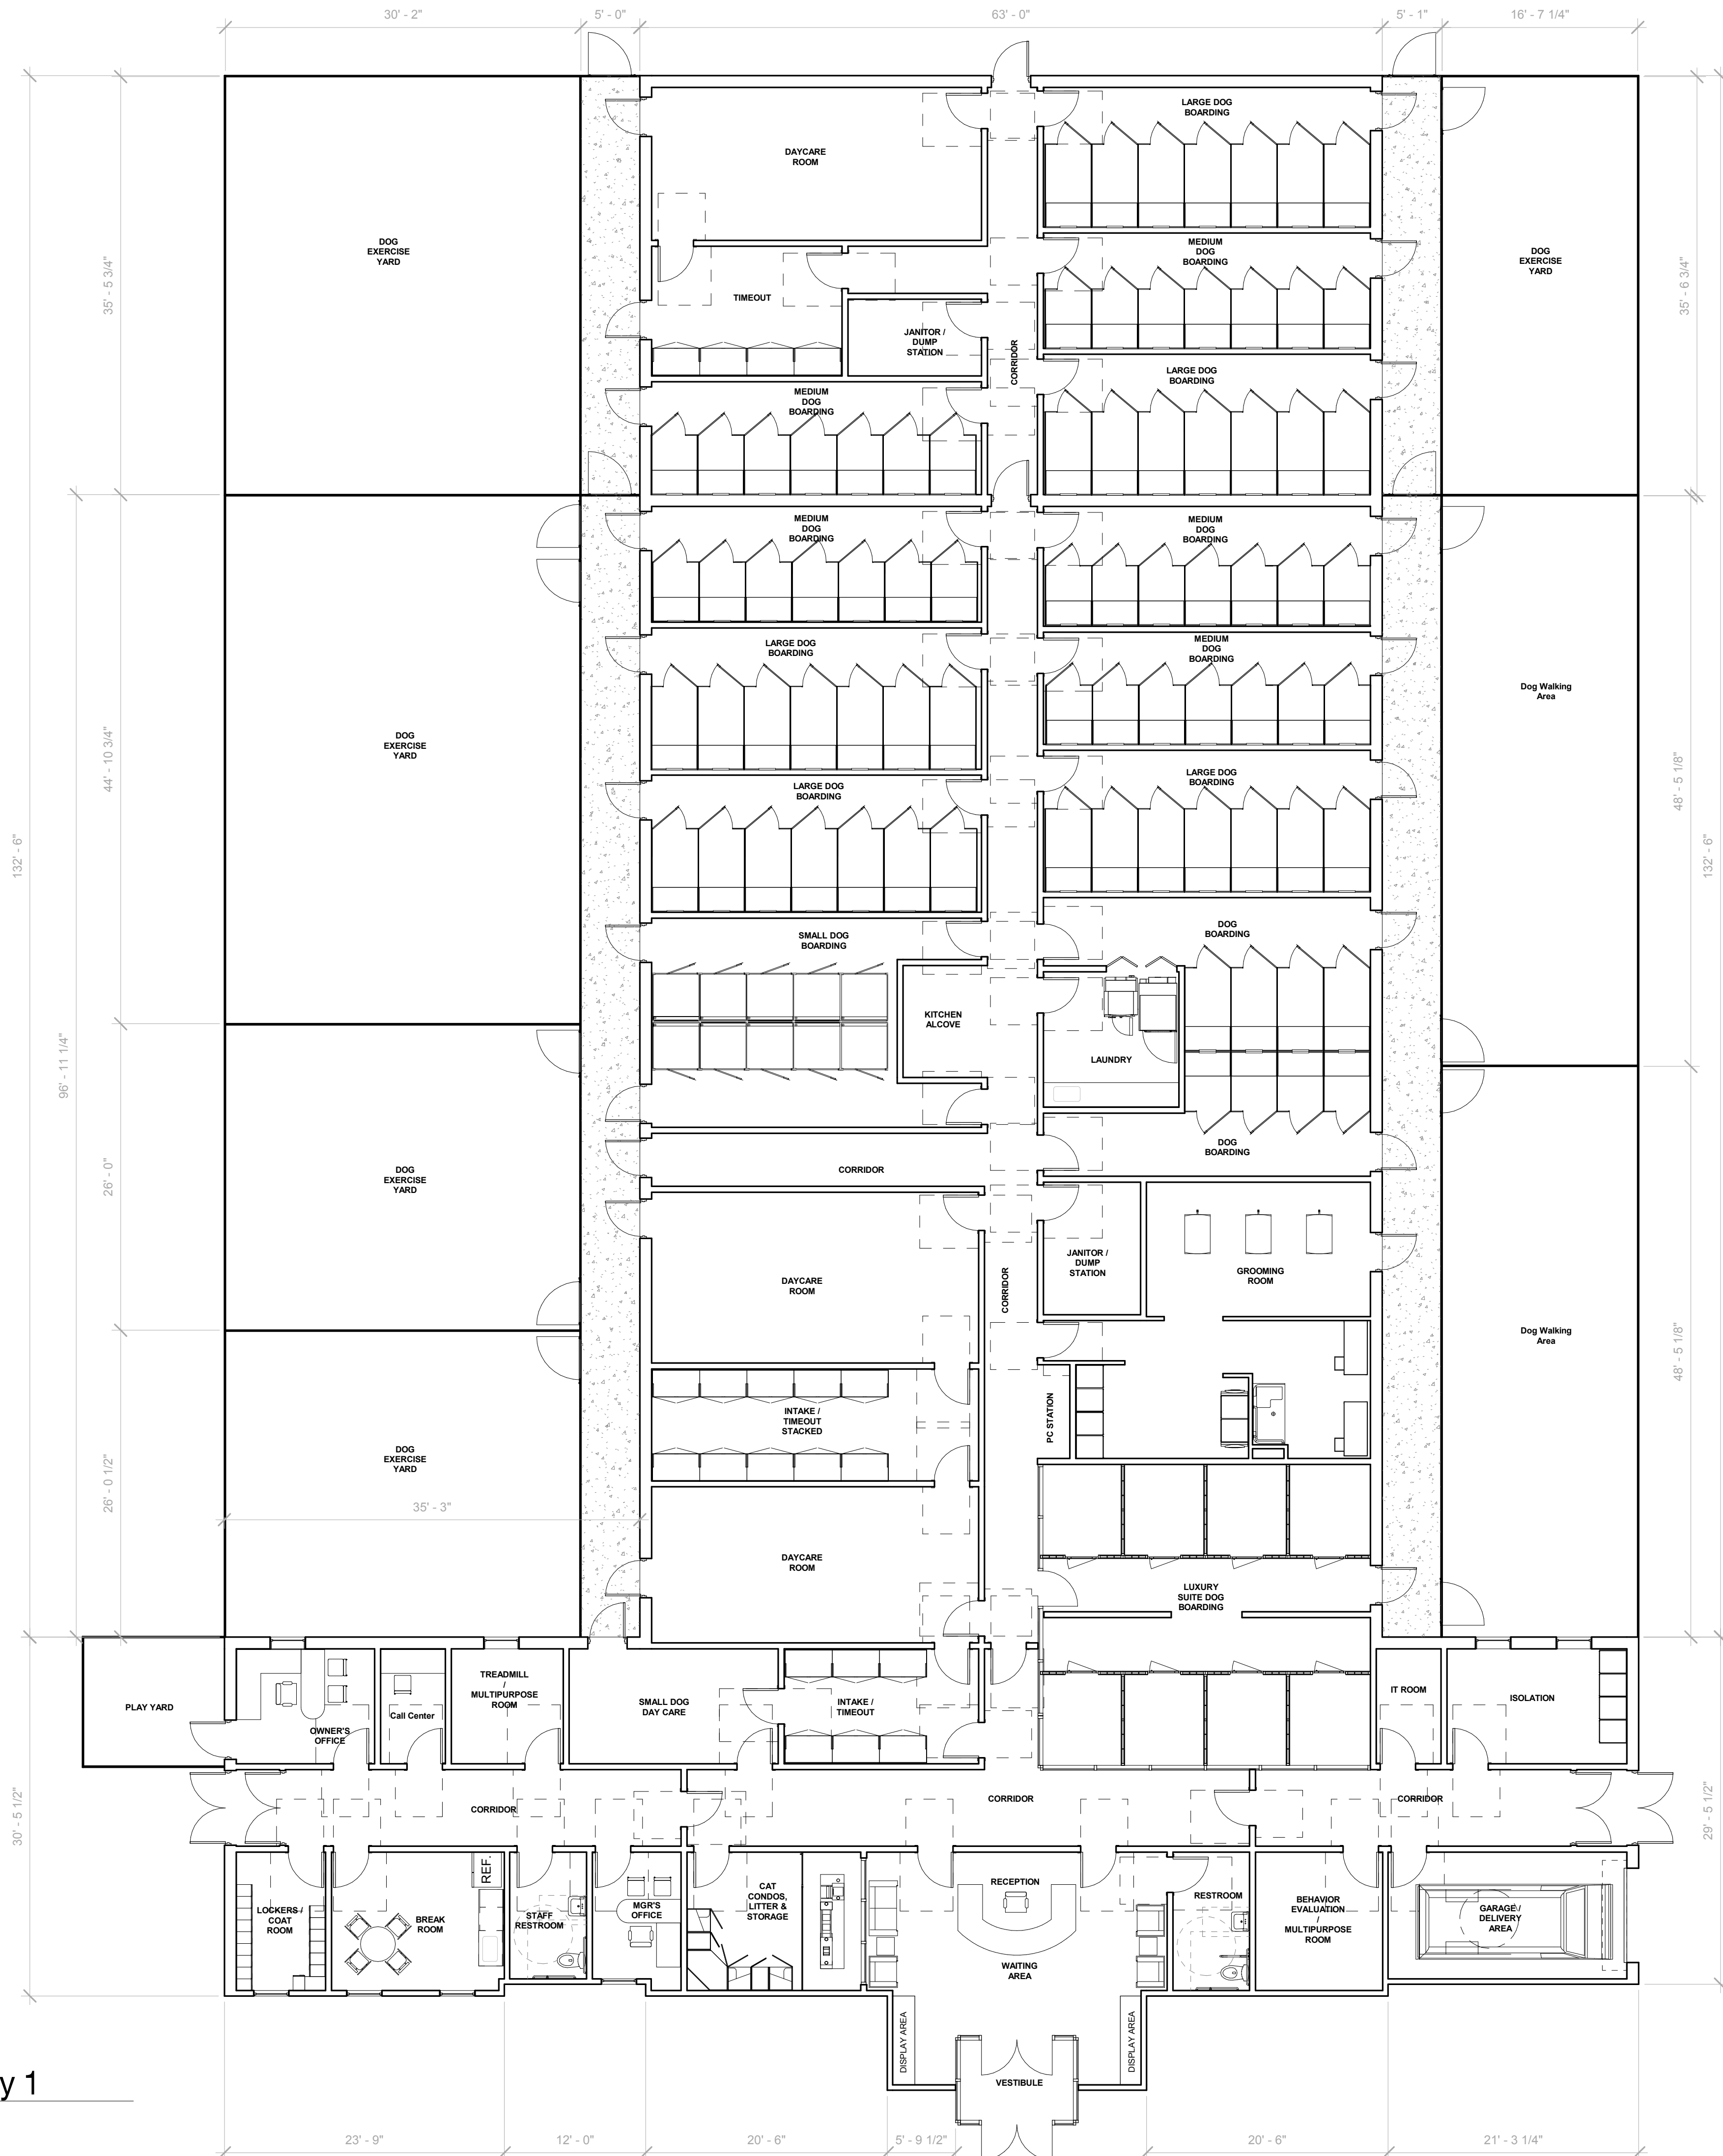

BASE BID	
9936	SQ. FT.
78	ANIMAL ENCLOSURES (BOARDING)
36	ANIMAL ENCLOSURES (INTAKE, GROOMING AND TIME-OUT)
12	CAT CONDO
126	TOTAL ANIMAL ENCLOSURES
ADD ALTERNATE	
2240	SQ. FT.
36	ANIMAL ENCLOSURES (BOARDING AND TIME-OUT)
OVERALL BUILDING	
12176	SQ. FT.
162	ANIMAL ENCLOSURES (BOARDING)
PARKING RATIO	
02	PARKING SPOTS PER 1,000 SQ. FT. OF BUILDING FLOOR

1 Level 1 - Working Copy 1
SK-5 SCALE: 1/8" = 1'-0"

2 Legend
SK-5 SCALE: 3/4" = 1'-0"