

**MATERIALS LEGEND:**

- |   |   |  |
|---|---|--|
| <b>M1</b> JAMES HARDIE<br>HARDIE PLANK LAP SIDING<br>CUSTOM COLONIAL SMOOTH, 8" WIDTH<br>COLOR: KHAKI BROWN | <b>M3</b> JAMES HARDI<br>HARDI PLANK TRIM AND<br>CORNERBOARDS<br>COLOR: WHITE | <b>M5</b> NOT USED   |
| <b>M2</b> JAMES HARDIE<br>HARDIE PLANK LAP SIDING<br>SMOOTH, 5.25" WIDTH<br>COLOR: KHAKI BROWN              | <b>M4</b> GAF<br>TIMBERLINE HD ARCH. ROOF SHINGLES<br>COLOR: FOX HOLLOW GRAY  | <b>M6</b> BORAL STONE<br>CULTURED STONE<br>PATTERN: PRO-FIT ALPINE LEDGESTONE<br>COLOR: BLACK MOUNTAIN |

**NOTES:**  
1. STOREFRONT FRAME COLOR TO BE: PERMAFLUOR BONE WHITE (APPROVE EQUAL)



**PROPOSED FRONT ELEVATION**



**PROPOSED REAR ELEVATION**



**REVISIONS:**

NO.	DATE	DESCRIPTION:
-	10/6/2014	ISSUED FOR DESIGN REVIEW
1	11/7/2014	K.K. REV #1 - SIGNAGE
2	11/26/2014	K.K. REV #3 - ALLTOWN SIGNAGE
3	12/11/2014	K.K. REV #4 - SIGNAGE
4	3/2/2015	K.D. REV #4 - NOTES
5	3/17/2015	K.K. REV #5 - GRAPHIC WINDOWS/ELEC. PNLs
6	4/14/2015	K.K. REV #6 - SIGNAGE/STONE MATERIAL
7	6/25/2015	K.K. REV #7 - SIGNAGE / WINDOW MULLIONS
8	9/16/2016	D.A. REV #8 - MATERIAL UPDATES

NOTE: This conceptual plan is prepared for conceptual presentation purposes only and is not intended for utilization as a zoning and/or construction document. The existing conditions shown hereon are based upon information that was supplied at the time of plan preparation and may be subject to change upon performance of additional due diligence.

**XTRAMART  
PROTOTYPE**

**CONCEPTUAL PROTOTYPICAL  
BUILDING ELEVATIONS  
(42'x80')**

Date  
9/16/2016  
Scale  
1/4" = 1'-0"  
Project Type  
42x80.DD.3279-XM

Drawing Number

**A2**

**MATERIALS LEGEND:**

M1 JAMES HARDIE  
HARDIE PLANK LAP SIDING  
CUSTOM COLONIAL SMOOTH, 8" WIDTH  
COLOR: KHAKI BROWN

M3 JAMES HARDI  
HARDI PLANK TRIM AND  
CORNERBOARDS  
COLOR: WHITE

M5 NOT USED


M2 JAMES HARDIE  
HARDIE PLANK LAP SIDING  
SMOOTH, 5.25" WIDTH  
COLOR: KHAKI BROWN

M4 GAF  
TIMBERLINE HD ARCH. ROOF SHINGLES  
COLOR: FOX HOLLOW GRAY


M6 BORAL STONE  
CULTURED STONE  
PATTERN: PRO-FIT ALPINE LEDGESTONE  
COLOR: BLACK MOUNTAIN

**NOTES:**

1. STOREFRONT FRAME COLOR TO BE: PERMAFLUOR BONE WHITE (APPROVE EQUAL)

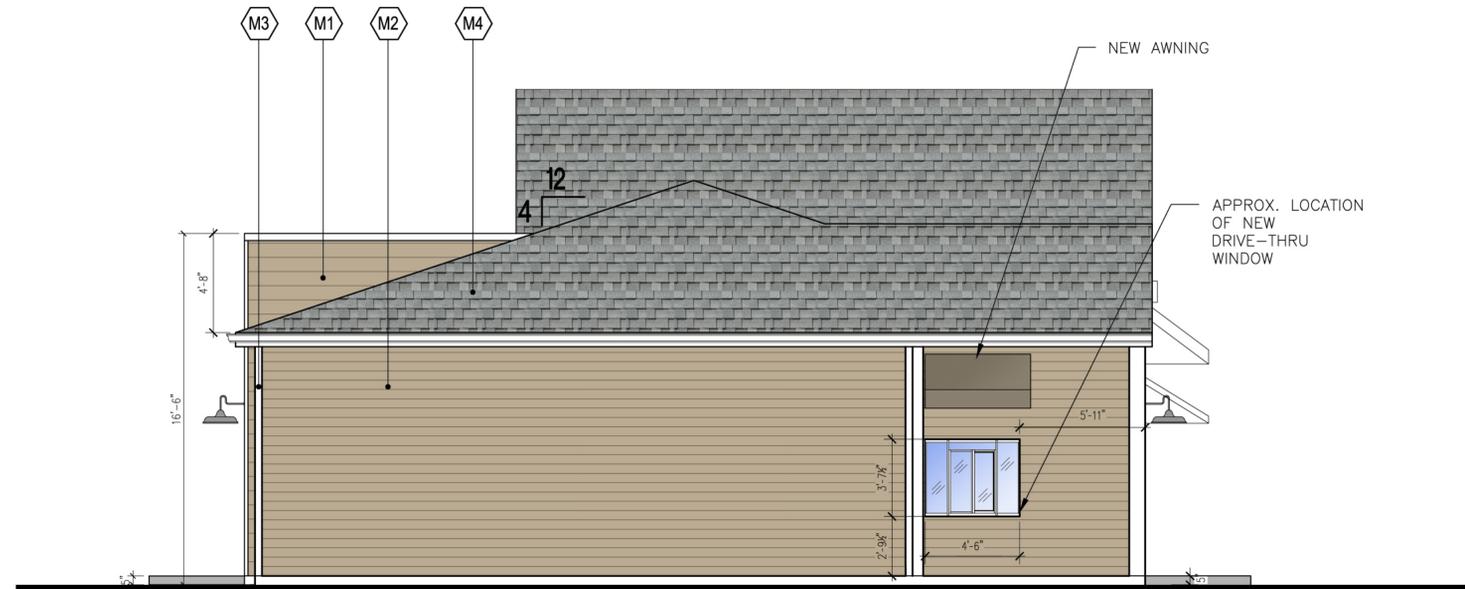

**PROPOSED LEFT ELEVATION**

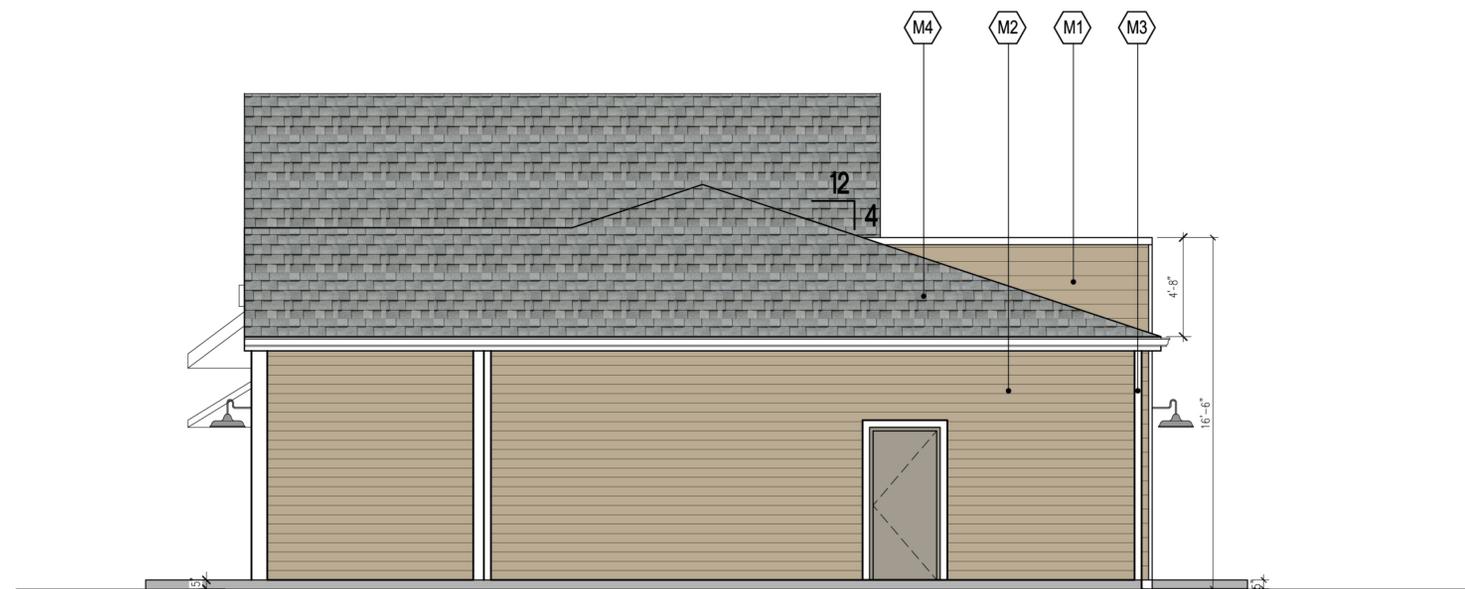

**PROPOSED RIGHT ELEVATION**



**REVISIONS:**

NO.	DATE	DESCRIPTION:
-	10/6/2014	ISSUED FOR DESIGN REVIEW
1	11/7/2014	K.K. REV #1 - SIGNAGE
2	11/26/2014	K.K. REV #2 - ALLTOWN SIGNAGE
3	12/11/2014	K.K. REV #3 - SIGNAGE
4	3/2/2015	K.D. REV #4 - NOTES
5	3/17/2015	K.K. REV #5 - GRAPHIC WINDOWS/ELEC. PNLS
6	4/14/2015	K.K. REV #6 - SIGNAGE/STONE MATERIAL
7	6/25/2015	K.K. REV #7 - SIGNAGE / WINDOW MULLIONS
8	9/16/2016	D.A. REV #8 - MATERIAL UPDATES

NOTE: This conceptual plan is prepared for conceptual presentation purposes only and is not intended for utilization as a zoning and/or construction document. The existing conditions shown hereon are based upon information that was supplied at the time of plan preparation and may be subject to change upon performance of additional due diligence.

**XTRAMART  
PROTOTYPE**

**CONCEPTUAL PROTOTYPICAL  
BUILDING ELEVATIONS  
(42'x80')**

Date  
9/16/2016  
Scale  
1/4" = 1'-0"  
Project Type  
42x80.DD.3279-XM

Drawing Number

**A3**