



CITY OF SARATOGA SPRINGS

PLANNING BOARD

City Hall - 474 Broadway
Saratoga Springs, New York 12866
Tel: 518-587-3550 fax: 518-580-9480
www.saratoga-springs.org

MARK TORPEY, Chair
ROBERT F. BRISTOL, Vice-Chair
TOM L. LEWIS
CLIFFORD VAN WAGNER
HOWARD PINSLEY
JANET CASEY
JAMIN TOTINO
AMY DURLAND, Alternate
RUTH HORTON, Alternate

Planning Board Meeting City Council Room – 7:00 PM

Agenda

Planning Board Meeting – Thursday, October 13, 2016

City Council Room – 7:00 PM

Workshop: Tuesday, October 11, 2016 At 5pm In The City Council Room

Salute To Flag

A. Discussion Item:

1. **Unified Development Ordinance, Discussion Of Draft Diagnostic Report.**

Documents:

[16_0829-ZONING_DIAGNOSTIC_FINAL-DRAFT2.PDF](#)

B. Applications Under Consideration

1. **16.031 Zumpano Subdivision**

119 East Avenue, proposed final 2 lot subdivision within the Urban Residential-3 (UR-3) District.

Documents:

[16.031 ZUMPANOSUBDIVISION_APP_REDACTED.PDF](#)
[16.031 ZUMPANOSUBDIVISION_UPDATEDMATERIALSRECVD9-8-16.PDF](#)
[16.031 ZUMPANOSUBDIVISION_REVISEDPLANRECVD10-5-16.PDF](#)

~~2. **04.029.1 Ice House Site Plan Modification**~~

~~**70 and 72 Putnam Street**, site plan modification review in a Transect 6 Urban Core (T-6) District.~~

Documents:

~~[04.029.1 ICEHOUSEPERMANENTTENT_APP_REDACTED.PDF](#)
[04.029.1 ICEHOUSEPERMANENTTENT_EASEMENT.PDF](#)
[04.029.1 ICEHOUSEPERMANENTTENT_COUNTYRESPONSE.PDF](#)~~

3. **16.039 Beekman Street Childcare**

48 Beekman St/ 51 Ash St, Special use permit for day care center within the NCU-1 District.

Documents:

[16.039 BEEKMANSTCHILDCARE_APP_REDACTED.PDF](#)
[16.039 BEEKMANSTCHILDCARE_WAIVERREQUEST_REDACTED.PDF](#)

~~4. **12.023.4 Congress Plaza Embassy Suites**~~

~~**46 Congress Street**, proposed site plan modification to eliminate vehicular access from South Federal Street in a Transect 5 Neighborhood Center (T-5) District.~~

Documents:

~~[12.023.4 CONGRESSPLAZASITEPLANEXT_APP_REDACTED.PDF](#)
[12.023.4 CONGRESSPLAZASITEPLANMOD_APPPLANS.PDF](#)
[12.023.4 CONGRESSPLAZASITEPLANMOD_COMMCONNGTCORR_REDACTED.PDF](#)
[12.023.4 CONGRESSPLAZASITEPLANMOD_EMBASSYSTESCORR_REDACTED.PDF](#)~~

C. Approval Of Minutes: July 28, September 8, September 22, 2016.

Next Meeting: Thursday, October 27, 2016 (W/ Monday, October 24, 2016 Caravan & Workshop)

Zoning Diagnostic Report

In preparation for the
Unified Development Ordinance
City of Saratoga Springs, New York

AUGUST 29, 2016



PREPARED BY THE CITY OF SARATOGA SPRINGS



IN ASSOCIATION WITH:



112 Spring Street, Suite 305
Saratoga Springs, NY 12866

151 South Main Street, Suite 200
New City, NY 10956

www.behanplanning.com

Project Support

The project is part of Governor Andrew M. Cuomo's Cleaner, Greener Communities program, a major statewide initiative encouraging communities to incorporate sustainability goals and principles into local decision-making, and then form partnerships to transform markets that lead to the reduction of emissions and the generation of economic development benefits. The program, administered by the New York State Energy Research and Development Authority (NYSERDA), also empowers communities to take action, providing technical resources and decision-making tools on land use, housing, transportation, energy, economic development and environmental practices, resulting in a more vibrant and prosperous New York.

Cleaner, Greener Communities is funded through the Regional Greenhouse Gas Initiative (RGGI), the nation's first market-based regulatory program in the United States to reduce greenhouse gas emissions. RGGI is a cooperative effort among the states of Connecticut, Delaware, Maine, Maryland, Massachusetts, New Hampshire, New York, Rhode Island, and Vermont to cap and reduce CO2 emissions from the power sector.

Table of Contents

Part 1 - Introduction	4
Background	4
Introduction & Purpose.....	5
Unified Development Ordinance—A User-Friendly Approach	6
Process Overview	7
Highlights of the Listening and Understanding Stage - Working with Our Citizens.....	9
Part 2 - Summary of Key Themes	11
Economic Development	11
Housing Options.....	14
Neighborhood/Community Character	16
Streetscapes, Parks and the Public Realm.....	19
Review of Zoning Districts / Map	25
Process Improvements.....	28
Sustainability, Resiliency, and the Environment	31
PART 3 – Analysis of Zoning Ordinance, Adopted Plans and Policies, and Additional Studies	36
Zoning Ordinance Analysis	36
2014 Saratoga Greenbelt Trail Plan	44
2013 Urban and Community Forest Master Plan	45
2012 Complete Streets Policy	47
2006 Building Heights Study.....	48
2002 Open Space Plan.....	49
2001 A Working Plan for Historic Preservation	51
Conclusion	54
Final Thoughts and Next Steps.....	54

Part 1 - Introduction

Background

The City of Saratoga Springs has emerged as one New York's most vibrant and successful small cities. While "health, history, and horses" has long been its mantra, the city has become so much more than that following a period of robust regional growth. With its refreshing mineral spas, award-winning main street, and a flourishing arts and culture scene, the Spa City has gained a reputation throughout New York and across the country as an exceptional place to live, visit, and do business.

This vibrancy is due in no small part to the fact that many people and a wide range of organizations have been successful in engendering a kind of growth that strategically focuses economic activity in the urban core, sustains the safety and character of the city's diverse neighborhoods, and preserves open lands in rural area. This vision, reaffirmed in the city's 2015 Comprehensive Plan, is the bedrock on which the city's zoning and economic development policies are built upon.

Thoughtful planning for the future has been an integral part of maintaining the city's vision for both development and conservation, now and in the past. The city adopted and implemented successful planning initiatives including the Saratoga Plan of Action that helped guide downtown revitalization in the 1970's, the Open Space Plan of 2002 that led to the successful open space bond referendum, and the comprehensive plans of the last twenty years. It is the goal of the Unified Development Ordinance (UDO) to continue this tradition of effective planning by establishing a unified zoning ordinance that actively and clearly coordinates city development and reservation policies and regulations to improve the overall quality of life for all citizens of Saratoga Springs.



Introduction & Purpose

The Unified Development Ordinance (UDO) will establish rules on the form, use, and character of development and preservation in Saratoga Springs. It will combine the city's Zoning Ordinance and Subdivision Regulations into a single, user-friendly document that aligns approval procedures, eliminates conflicts between related codes, and encourages high quality development.

This effort – funded largely by the New York State Energy Research and Development Authority (NYSERDA) – is designed to encourage new development and renovation that helps move the community toward its goals of being a vibrant, attractive place to live, work and recreate with a diverse and viable local economy. The City has hired a local firm, Behan Planning and Design, to assist us in making this a reality.

The UDO provides Saratoga Springs an opportunity to update the city codes - including zoning, subdivision, stormwater and design regulations - and ensure that they are in conformance with the 2015 Comprehensive Plan. Such periodic updates are necessary and required by both New York State and city code.

**New York Department of State: Guide to
Planning and Zoning Laws
Of New York State**

*"All city land use regulations must be in
accordance with the (comprehensive) plan."*

Section 1.4 of the existing Saratoga Springs zoning ordinance states: *"Any amendments to this chapter and all development approvals shall be consistent and in accordance with the adopted comprehensive plan. An amendment to this chapter, whether text or district boundary, is consistent and in accordance with the comprehensive plan if it complies with the goals, objectives, policies and strategies and any vision statement contained in the comprehensive plan."*

The comprehensive plan does not delve into excessive detail; instead, it provides a high-altitude perspective on the city's vision, guiding principles and establishes a map of future land use patterns.

The first public document, this Zoning Diagnostic Report, will become the "roadmap" for the drafting of the new Unified Development Ordinance, which will commence after City Council review of the Zoning Diagnostic Report.

The report focuses on summarizing major issues identified by the public, city staff, and Behan Planning and Design after the project initiation stage and an independent evaluation of the zoning ordinance and other relevant city regulations. It defines the basis or need for designing the UDO but does not prescribe or recommend the specific direction for the new ordinance.

Unified Development Ordinance—A User-Friendly Approach

Understanding how to navigate the development review rules and regulations can be daunting. As illustrated by the graphic below, a UDO combines traditional zoning and subdivision regulations, along with other development standards for items such as design guidelines, stormwater management, sign requirements and street standards into one, easy-to-read reference document.



A UDO is intended to streamline the review and approval process and clarify all requirements with clear illustrations for ease of understanding by the public, developers and city officials. It provides an excellent opportunity to integrate other adopted policies and plans into the city ordinance including the Saratoga Greenbelt Plan, Open Space Plan, Urban and Community Forest Master Plan and the Complete Streets Policy and Plan (under development). It can also address and implement energy efficiency and environmental sustainability objectives as set forth in the 2015 Comprehensive Plan.


One way to make regulations user-friendly is through the use of graphics, illustrations, photos, flowcharts, and tables. Graphics will be enhanced to make clear expectations both in terms of process and design. Flowcharts and summary tables are also very helpful in presenting information succinctly and eliminating repetition or inconsistent terminology. They can be used along with text in the procedures section of the regulations to graphically portray the process required for review of a specific type of development application. For example, the illustration below depicts the flow of a development project review process.

Process Overview

Updating the zoning ordinance and subdivision regulations is a significant undertaking. The work began in October of 2015 and was organized into the eleven project milestones shown below. The project initiation stage was conducted from October 2015 until March 2016. During that process, Behan Planning and Design conducted numerous interviews with the public and staff, hosted a community workshop, and met with the Zoning Board of Appeals and City Council members. Behan also set up a website for the project (www.saratogaspringsudo.com) which was used to introduce the work, advertise upcoming events and catalog all of the public comments received.

The following is a description of the major stages of the process:

- **Listening and Understanding.** Through a series of internal (City Council, City Staff, and Land Use Boards) and external (public) input or listening sessions (Community Workshop), evaluate and identify components, methods and techniques that can improve the readability, navigation, and understanding of regulations in the UDO.
- **Review of Documents.** Review the key ordinances, policies, and plans that have been developed, adopted, and/or implemented by the City of Saratoga Springs in the past 15 years. It is important

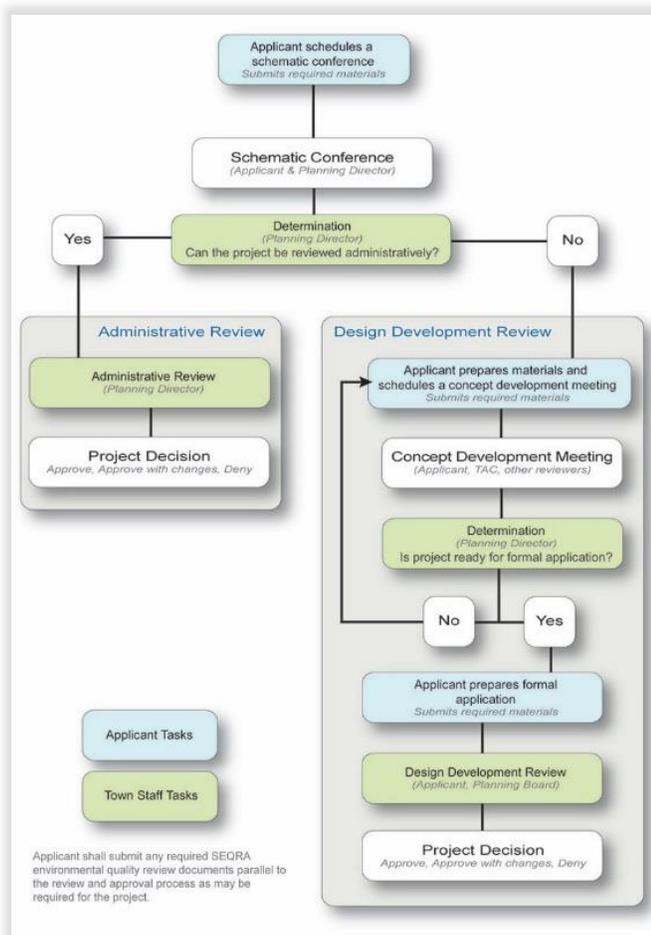

Sample Flow Chart. Process flow charts, such as the one shown above, can be used to help graphically illustrate the steps and procedures so they can be more easily understood by the applicant, reviewing boards and the public.

to note that while Behan reviewed all available planning and regulatory documents, for the purposes of this report they have focused only on those documents having specific relevance to the zoning and land development and preservation guidelines.

- **Diagnosis/Outline (this document).**

Creation of a diagnostic report to provide a general overview of the current zoning ordinance and subdivision regulations and a proposed framework for a consolidated UDO. Behan Planning staff will present this report to City Council. Based on feedback to the report, the Behan team will then begin drafting the new UDO.

- **Initial Ordinance Draft (Staff and Public Review Drafts).**

Given the length and complexity of the new UDO, the new ordinance will be drafted in four stages: draft outline of the UDO with subsequent public workshop, 50% draft complete, 75% draft complete, and 95% draft complete. The 95% completed draft will then be presented at a public workshop.

- **Final Ordinance Draft and Adoption Process.** Following the review of each of the four installments, a consolidated final draft will be prepared for review through the public hearing process.

Project Milestones

✓	Public Informational Meeting
✓	Analysis of Comp Plan and development codes
✓	Public Stakeholder Meetings
✓	Publish Zoning Diagnostic Report
	Publish Draft Outline of UDO
	Public Workshop (to be scheduled)
	50% Draft UDO published
	75% Draft UDO published
	95% Draft UDO and Public Presentation
	Planning Board / City Council Public Hearing
	Adoption

Highlights of the Listening and Understanding Stage - Working with Our Citizens

Input to the diagnostic report includes information gathered from the public and staff during the listening phase of the project, as well as the consultant's analysis of the text and structure of the existing ordinance. As part of the City's public information program, the City hosted a day-long workshop consisting of topic-related meeting slots to discuss our current land use ordinances and identify possible changes as part of the UDO project. Local residents, business owners and other interested members of the public were encouraged to sign up for a topic discussion slot.



Participants gather at tables at Empire State College to discuss various issues regarding the city zoning.

The workshop was set up in table discussion format where participants were invited to share their thoughts with members of the city staff and consulting team who helped facilitate the discussion and take notes. The meeting schedule was broken up into one-hour slots, devoted to general topics of interest. Those topics included:

- Development Review and Approval Process
- Energy, Sustainability, and the Environment
- Economic Development
- Housing Options
- Preservation
- Streetscapes, Parks and the Public Realm
- Neighborhood and Community Character
- Open Group Discussion (evening)



Public workshop discussion tables, February 4th, 2016.

Through all of these efforts, we collected numerous comments about what was working and what was perceived to need improvement in the current zoning ordinance. Several major themes and goals for the project emerged from the community workshop. While these themes often overlap, we have organized them into six general areas/topics for discussion purposes. To view the full 41-pages of meeting notes, refer to the project website: www.saratogaspringsudo.com

Part 2 - Summary of Key Themes

Based on the major issues that emerged during the initial public input phase of this project, this report presents seven key themes the city can consider to improve the organization and content of its development ordinance.

The focus of this diagnosis is on the zoning and subdivision regulations. Due to the interrelated nature of a number of these topics, some overlap between the analysis of current regulations and recommendations may occur between topics. We have retained this redundancy to ensure that each topic may be reviewed independently, if desired.

Key Themes

- Economic Development
- Housing Options
- Neighborhood and Community Character
- Streetscape, Parks, and the Public Realm
- Review of Zoning Districts
- Process Improvements
- Sustainability, Resiliency, and the Environment

Economic Development

Background

2015 Comprehensive Plan

- *"To preserve and enhance a City that is economically strong and adequately diversified to withstand cyclical changes in the economy; that creates economic and employment opportunities for all of its citizens;*
- *To encourage development that benefits our tax base and is based on sustainable concepts;*
- *To maintain the balance of land uses, economic forces and social diversity. Downtown is the key to the City's economic health. Likewise, the City's open space resources constitute a vital economic component and valuable aesthetic and recreational amenity. It is the strength and preservation of these two distinct and unique attributes that assures Saratoga's continued success and sustainability."*

In the past two years, Saratoga Springs has won multiple awards: One of the 20 Best College Towns, One of the 10 Best Places to Retire, One of the Best Small Cities in NY, as one of the most Walk Friendly Communities in US. As the city moves forward into its second century as a city, it must sustain its growth and prosperity without compromising the unique character, historic buildings, and open space that have drawn new residents and businesses to relocate here and tourists to visit. Sustainable economic development must include the ability for the city to be able to continue to grow with an evolving tax base in order to support the financial demand and responsibilities that come with an increasing population.

To achieve a balance, zoning will need to be flexible and allow for the creation of emerging businesses and new opportunities while assuring the wise and timely development of new areas and redevelopment remains in harmony with the comprehensive plan. With our proximity to

growing technology manufacturing centers nearby, the city will need to ensure that it can accommodate new industrial and commercial growth and that the current quantity and location of commercially and industrially zoned sites is adequate and appropriate.

1. Transect Zones

- a. **Issue:** The Transect Zones have limited as-of-right uses leading to unnecessary work for land use boards and increased cost for applicants.
 - i. Potential Solution: Consider including some uses as Permitted or Permitted with Site Plan Approval.
- b. **Issue:** The City has encountered difficulties in fulfilling two-story usable space intent.
 - i. Potential Solution: Revise and clarify the intent and performance criteria of the minimum two-story requirement.
- c. **Issue:** City needs to provide better clarification of mix of uses at a neighborhood and project level scale.
 - i. Potential Solution: Revise intent of Transect Zones to clarify desire for a mix of complementary uses. Consider providing additional flexibility in some Transect zones to accommodate a mix of uses within a single development or property, not limited only to a mix within each building.
- d. **Issue:** Current transitions between Transect and adjacent residential zones are abrupt and not graduated.
 - i. Potential Solution: Incorporate layered transition zones which step-down from taller commercial districts when adjacent to smaller residential districts.
 - ii. Potential Solution: Include more graphically-oriented design guidance.
- e. **Issue:** There are challenges with current zoning regulations to ensure that development is harmonious with its surroundings, achieves appropriate height and density transitions, and protects neighborhood character.
 - i. Potential Solution: Institute context-based review considerations into the design standards for Transect zones.
- f. **Issue:** Current maximum height, build-to, build-out requirements have produced large uniform buildings where the objective was to have greater diversity in building type, layout, roof top and façade treatments.
 - i. Potential Solution: Revise building height requirements to be based on number of stories instead of total number of feet to provide more height variations.

- ii. Provide design guidance for Transect zones which requires massing of larger buildings to be visually defined by smaller scale elements.

2. Evaluate Zoning Districts

- a. **Issue:** Underperformance and utilization of existing zones such as the Warehouse District.
 - i. Potential Solution: Review and identify current zones that could be eliminated or replaced with more productive land-use options.
- b. **Issue:** There is a need for certain districts to be modernized to reflect desired uses and to maximize economic development opportunities in areas such as Industrial (IND), Tourist Related Business (TRB), and Highway General Business (HGB).
 - i. Potential Solution: Re-evaluate the uses and intent of TRB and HGB districts to better accommodate a variety of area appropriate uses.
 - ii. Potential Solution: Review currently permitted uses in IND districts and identify emerging technology uses which could be added.
 - iii. Potential Solution: Review current area, bulk, parking and other lot configuration requirements to identify options which could increase allowable building footprint area to help incentivize redevelopment.

3. Encourage Business Growth

- a. **Issue:** City's current regulations may not sufficiently address home occupations and provide for preservation of neighborhood character.
 - i. Potential Solution: Investigate additional performance standards and conditions by which home occupations may be permitted.
 - ii. Potential Solution: Consider different "intensity levels" of home occupations which may be permitted in different zoning districts so as to provide greater protections in sensitive neighborhoods while providing more flexibility in rural, outlying areas.
- b. **Issue:** City may not have sufficient language to define or provide guidance for home occupations and emerging workplaces.
 - i. Potential Solution: Review the current restrictions on home occupation including use of accessory structures, number of workers, vehicles, signs, outdoor activity, hazardous material, utilities and services.
- c. **Issue:** Small businesses often struggle with financing and capital to expand their businesses and upgrade facilities.

- i. Potential Solution: Review current area, bulk, parking and other lot configuration requirements to identify options which could increase allowable building footprint area to help incentivize redevelopment or permit new additions.
- ii. Potential Solution: Consider adoption of Property Assessed Financing (PACE) in order to facilitate commercial properties to make energy efficiency and renewable energy upgrades to buildings.
- iii. Potential Solution: Evaluate 485b, the Business Investment Exemption, to encourage reconstruction in select portions of the City.

4. Signage

- a. **Issue:** Current signage regulation may not be sufficiently flexible to serve business needs.
 - i. Potential Solution: Revise sign regulations with a location specific focus to provide more “fine-grain” control and flexibility such as different sizes depending on where they are located.
- b. **Issue:** Current sign regulations focus on retail/commercial advertising and may not be sufficient guidance for civic and cultural events/activities.
 - i. Potential Solution: Provide for appropriate, creative sign options/alternatives for civic and cultural organizations and events (temporary signs (banners), off-site signage, etc.)
- c. **Issue:** Businesses are not submitting sign packages early enough in the building review process.
 - i. Potential Solution: Encourage applicants to incorporate sign package submittal into site and building project design.

Housing Options

Background

2015 Comprehensive Plan

- *“Encourage and increase housing diversity and affordability as well as neighborhood vitality;*
- *To preserve and enhance a City that is accessible and affordable to all income levels;*
- *To maintain a City that includes diverse housing opportunities for all economic levels throughout the City.”*

In Saratoga Springs, 37.3 percent of households have an income below \$50,000 according to the Capital District Regional Planning Commission. Household of four making at or less than \$51,792 are considered low income. In Saratoga Springs, 63.9 percent of these low income homeowners and 67.9

percent of these renters are spending more than 30 percent of their annual income on housing. According to U.S. Department of Housing and Urban Development, families who pay more than 30 percent of their income for housing are considered cost burdened and may have difficulty affording necessities such as food, clothing, transportation and medical care.

Despite significant growth in the overall housing market, there is a shortage of affordable housing options. Expanding affordable and workforce housing will not only give families the ability to live in an economically thriving community close to employment opportunities and services but will also help Saratoga Springs sustain a vibrant economy, fill jobs, service visitors, and create diversity in our community.

5. Affordability and Diversity

- a. **Issue:** City needs to elicit a greater range of housing types and economic levels to sustain a successful and economically vibrant community.
 - i. Potential Solution: Consider incentives for integrating affordable housing into market-rate housing (i.e., not creating additional separate low/moderate income housing projects).
 - ii. Potential Solution: Consider inclusionary zoning. Research inclusionary zoning requirements that have been successful in other communities.
- b. **Issue:** Incentives for clustering and/or encouraging affordable housing have not been successful.
 - i. Potential Solution: Consider Burlington, Vermont example of inclusionary zoning which indexes its affordable housing set-aside to the price of the market-rate homes.
 - ii. Consider review of inclusionary incentive zoning regulations through a generic Environmental Impact Statement (EIS) as suggested in NYS enabling legislation for incentive zoning.
 - iii. Potential Solution: Reconsider the city's previous work to develop Inclusionary Zoning, identify issues that prevented this from being adopted in the past and develop alternative approaches which would improve chances of inclusionary zoning in the future.
- c. **Issue:** Affordable housing is not always conveniently located close to transportation, shopping, and other services.
 - i. Potential Solution: Explore incentives (such as density bonuses) that reward projects shown to have multimodal transportation choices within a 1/4-mile (400 meters) walk distance of bus stops, or within a 1/2-mile (800 meters) walk distance of bus rapid transit stop and/or rail stations.

- d. **Issue:** Innovative types of housing options – senior rooming housing, concierge apartments, micro units, employee/worker housing - are not expressly permitted by the current zoning ordinance.
 - i. Potential Solution: Review minimum square footage of units in consideration of smaller and “micro-unit” apartments. Research requirements other municipalities have put in place including: unit features and finishes, community amenities and services, locational characteristics, operating experience, and construction and operational costs.
 - ii. Potential Solution: Explore impacts of the conversion of existing accessory structures into accessory dwelling units. Research requirements other municipalities have put in place regarding accessory dwelling units and impacts on conversions to neighborhood character.

Neighborhood/Community Character

Background

2015 Comprehensive Plan

- *“A primary goal of the comprehensive plan is:

 - To maintain a City that values historic preservation and architectural quality in its built environment;
 - To maintain a City that includes diverse housing opportunities for all economic levels throughout the City.”*

In recent years, there has been a strong demand for our traditional residential neighborhoods. The scenic quality of our city, high performing school system, historic buildings, and proximity to entertainment and cultural activities have created a strong housing market. In addition, previous efforts to strengthen and enhance the inner district through infill development and reuse have been successful and led to the new construction of residential and multifamily housing and the construction of new retail shops and services.

Maintaining the quality of life in our neighborhoods during this growth phase is important to residents. While the City’s zoning ordinance includes many of the elements necessary to achieve good outcomes in both new construction and redevelopment, there remain opportunities to recalibrate the regulations in order to achieve better design and enhanced neighborhood character and to ensure that mixed-use development is compatible with and contributes to the character of the street, the Downtown, and adjoining neighborhoods.

6. Area and Bulk

- a. **Issue:** Public perceives that there is an expanding commercial presence and increase of density which negatively effects neighborhood character.

- i. Potential Solution: Conduct a build-out analysis project of commercial districts to explore the potential impacts and appropriate mitigation measures.
- b. **Issue:** The mandate of the 'build-to' line in some places has created condition where buildings may be too close to street.
 - i. Potential Solution: (see above Potential Solution.)
 - ii. Potential Solution: Create a recommended streetscape and façade area character design guideline to address this issue.
- c. **Issue:** Zoning board variances relative to property setbacks are changing the historic character of neighborhoods.
 - i. Potential Solution: City should conduct a detailed context analysis project for historic neighborhoods to document the existing setbacks and degree of acceptable change.
 - ii. Potential Solution: Create a context-based design guideline for use by the zoning board of appeals.
- d. **Issue:** There is no height limitation on accessory structures.
 - i. Potential Solution: Adopt reasonable height limits.
- e. **Issue:** Height limit of 70 feet has produced flat roof properties in our inner district, with little or no variation.
 - i. Potential Solution: Consider using stories in lieu of or combined with a height limit.
- f. **Issue:** Many residential zones allow far too tall buildings inconsistent with existing buildings.
 - i. Potential Solution: Adopt reasonable height limits in residential zones which are in keeping with their historic patterns.
 - ii. Potential Solution: Investigate residential height limits which are based on the immediate neighborhood context, rather than by zoning district, to account for differences in neighborhoods.
- g. **Issue:** Required front setbacks sometimes prove problematic leading to buildings too close to the street and inconsistent with neighborhood and/or adjacent properties.
 - i. Potential Solution: Review all front yard setback requirements in relation to the actual built environment.
 - ii. Potential Solution: Investigate the potential for front yard setbacks which are based on the immediate neighborhood context, rather than by zoning district, to account for differences in neighborhoods.

- h. **Issue:** Transitions into the neighboring zones from the transect zones are often abrupt and lack variation in heights and roof styles.
 - i. Potential Solution: Consideration of neighborhood contextual standards.
 - ii. Potential Solution: Consider lower height limits as a transition at edges of pre-existing older and smaller more traditional structures.

7. Short-Term Rentals

- a. **Issue:** There is a growing year-round commercialization of properties not currently allowed within residential districts by unregulated short-term rentals.
 - i. Potential Solution: The city has already been working to research and update city codes with Albany Law School to address many of the issues of short-term rentals, and these revisions will be coordinated with the new UDO where appropriate.
 - ii. Review growing body of research and emerging approaches to addressing the "Airbnb" type of on-line rentals.

8. Home Occupations

- a. **Issue:** City's current regulations may not sufficiently address home occupations and provide for preservation of neighborhood character.
 - i. Potential Solution: Review existing home occupation regulations to ensure that home occupations do not adversely affect the character of the surrounding neighborhood and that a home occupation remains accessory and subordinate to the principal residential use of the dwelling. Research other municipalities and if they define types of allowable home occupations.
- b. **Issue:** City may not have sufficient language to define or provide guidance for home occupations and emerging workplaces.
 - i. Potential Solution: Review the current restrictions on home occupation including use of accessory structures, number of workers, vehicles, signs, outdoor activity, hazardous material, utilities and services.

9. Noise Impacts

- a. **Issue:** The increasing use of outdoor space for entertainment can result in impacts on adjacent residential areas.
 - i. Potential Solution: Review and strengthen guidance within the special use permit evaluation process to set noise restrictions to reduce impacts.

10. Recreational Vehicle Parking

- a. **Issue:** Boats, trailers, RV's and other large mobile homes are being stored on property without respect for respective front yard setbacks or aesthetics in neighborhoods.
 - i. Potential Solution: Incorporate standards, regulations and limitations for storage of recreational vehicles in residential districts.

Streetscapes, Parks and the Public Realm

Background

2015 Comprehensive Plan

- *"Maintain a City that accommodates all modes of transportation including vehicles, freight, pedestrians, bicyclists, and people with disabilities;*
- *To encourage walking, bicycling and mass transit to reduce traffic congestion and improve local air quality."*

On-street parking and attractive sidewalks with street trees, pedestrian-scaled lighting, etc. is a key element of traditional/historic neighborhood design – for both residential and commercial areas – and is important to creating a walkable commercial destination. The current design of many of the major thoroughfares (South Broadway, West Avenue, Weibel Avenue, etc.) is not conducive to an active streetscape. In particular, this is due to the lack of on-street parking and adequate landscape/architectural design to help “place-making”. While on-street parking cannot meet the full demand for adjacent commercial uses, it provides a critical role for convenience and to make the front building entrances and façade treatments meaningful.

11. Incorporating Adopted Plans and Policies

- a. **Issue:** In the past few years, the City has approved new plans and policies (Complete Streets Policy, Urban and Community Forestry Master Plan, Saratoga Greenbelt Trail) which have not yet been fully incorporated into the UDO.
 - i. Potential Solution: Incorporate these policies into the design guidelines and other elements of the UDO.
- b. **Issue:** The city's standard construction details used for construction projects, typically within the right-of-way, do not reflect the adopted Urban Forestry and Community Master Plan.
 - i. Potential Solution: Incorporate new standard construction details into UDO.

12. Trails

- a. **Issue:** Current zoning does not provide for successful integration of proposed trail networks.
 - i. Potential Solution: Incorporate proposed trails in the zoning district map.

- b. **Issue:** Existing trails including Spring Run and Railroad Run are not reflected in currently zoning designations as Institutional Parkland/Recreation.
 - i. Potential Solution: Incorporate existing trails in the zoning district map.

13. Public Realm

- a. **Issue:** The City needs to provide more specific guidance and standards to encourage better utilization and investment in the public realm (parks, civic areas, the arts, green infrastructure, etc.).
 - i. Potential Solution: Strengthen regulations for the improvement and/or creation of civic spaces as part of the development process.
- b. **Issue:** The current zoning ordinance does not effectively articulate or illustrate design standards or guidelines for gateway areas.
 - i. Potential Solution: Identify all major gateways and develop specific design and gateway improvement projects and a capital/fundraising program along with state and county highway agencies and partner organizations to implement these improvements.
- c. **Issue:** Current expectations and definitions for public rights-of-way are not adequate nor do they correlate with the City’s street design cross section details.
 - i. Potential Solution: Update street design cross section details as part of the Complete Streets program.
 - ii. Potential Solution: Consider approaching setbacks, tree belts, civic spaces based upon the street centerline (versus right of way line)

Public Realm

The **public realm** is the physical space that people experience as they travel along public ways. It includes the street itself—the pavement and crosswalks, the curbs, sidewalks, outdoor cafes and civic spaces, trees, plantings, lighting, signage and the front yards and facades of buildings.



Civic spaces are part of the public realm that can be large or small, public or semi-public where people can gather. (Image below of garden plaza at Museum of Modern Art (MOMA) in New York.)



Complete Streets

Complete Streets is a transportation policy and design approach that requires streets to be planned, designed, operated, and maintained to enable safe, convenient and comfortable travel and access for users of all ages and abilities regardless of their mode of transportation.



Currently the City of Saratoga Springs is finalizing the Complete Streets Plan to provide a framework for including all modes of mobility on existing City streets, State and County routes. This plan compliments or further progresses the City's adopted policies and plans including: Greenbelt Trail Plan, Climate Smart Communities Pledge, the Complete Streets Policy, and the Comprehensive Plan (2015).

- d. **Issue:** There is little to no integration of stormwater management in the public right-of-way – living streets, rain gardens, green streets, streetscape amenities, etc. - that can enhance and beautify the public realm.
- i. Potential Solution: Provide new landscaping standards which incorporate leading stormwater management designs for both public and private properties.
- ii. Potential Solution: Develop standard street details from planting areas, tree beds and curb designs which include new stormwater practices.
- e. **Issue:** The current design of many of the major thoroughfares (South Broadway, West Avenue, Weibel Avenue, etc.) is not conducive to an active streetscape.
- i. Potential Solution: Develop complete streets design plans for public rights-of-way including amenities, green infrastructure, and develop activated streetscape designs and retrofits for major thoroughfares and downtown core streets including where appropriate on-street parking, bike lanes, location for undergrounding utilities, etc. Note: The City is currently working to finalize a Complete Streets Plan which will illustrate and provide design guidance on the elements above.

14. Complete Streets

- a. **Issue:** Current zoning does not ensure the completion of sidewalk connections and identify priority areas.
- b. **Issue:** The City's current transportation standards are predominately vehicular based. We need to better incorporate a Complete Streets approach.
- c. **Issue:** Current zoning does not adequately address project area context such as connections to prominent landmarks, recreation, shopping, employment center, cultural centers or other key destinations between project sites and the public realm.
- d. **Issue:** Currently there is inconsistent integration of pedestrian, transit, and bicycle accommodations in the public realm and site development.
- i. Potential Solution: Transit Oriented Development (TOD) to increase ridership. Incentive to develop near transit by density bonus or reduction in parking requirement.

- e. **Issue:** Current regulation has led to inconsistent integration of pedestrian and bicycle accommodations in the public realm and site development.
 - i. Potential Solution (**Issue 14.a- 14.e**): Review, incorporate, and adopt, as appropriate, improved design standards from the following local resources:
 - 1. Complete Streets Policy and draft Complete Streets Plan
 - 2. Department of Public Safety's *Pedestrian Safety Audit*
 - ii. Potential Solution (**Issue 14.a- 14.e**): Review, incorporate, and adopt, as appropriate, improved design standards from the following national resources:
 - 1. Manual on Uniform Traffic Control Devices and New York State Supplement
 - 2. American Association of State Highway and Transportation Officials (AASHTO) Policy on Geometric Design
 - 3. AASHTO Guide for the Planning, Designing and Operating Pedestrian Facilities
 - 4. AASHTO Guide for the Development of Bicycle Facilities
 - 5. Institute for Transportation Engineers (ITE) Designing Walkable Urban Thoroughfares: A Context Sensitive Approach
 - 6. The National Association of City Transportation Officials (NACTO) Urban Street Design Guide
 - 7. NACTO Urban Bikeway Design Guide
 - 8. US Access Board Public Right-of-Way Accessibility Guidelines
 - iii. Potential Solution (**Issue 14.a-14.e**): Research financing mechanisms to implement priority elements of the Complete Streets Plan.
 - iv. Potential Solution: Application of Complete Streets recommendations into project development – review segment of overall recommendation (for example: bike lanes proposed for multi-block area where proposed project could be a small portion of that area).
- f. **Issue:** Development that does not undergo site plan or subdivision approval is not subject to streetscape requirements as other projects. Sidewalks, curbs, and streetscape improvements.
 - i. Potential Solution: Review current thresholds and revise as appropriate to ensure continuous streetscape improvements.
- g. **Issue:** There has been an inconsistency in the application of standards or the allowance of waivers relating to streetscape improvements.
 - i. Potential Solution: Clarify required streetscape improvements, where applicable and parameters for waivers. Define when and where waivers are possible.

- h. **Issue:** The City needs an improved advance planning mechanism for infrastructure upgrades, infrastructure extensions, and corridor-based design solutions for issues such as sidewalk connectivity and details on desired future streetscape design (on-street parking construction, sidewalk extensions and connectivity, etc.) in advance of the projects.
 - i. **Potential Solution:** The City should prioritize growth areas and major corridors for planning infrastructure upgrades and corridor-based design solutions. Consider use of generic EIS and mitigation fees for cost-sharing with the beneficiaries of these improvements through the development process.
- i. **Issue:** The current ordinance only calls out traffic calming in one area of the City, Marion Avenue Gateway, and should be considered in other situations and neighborhoods.
 - i. **Potential Solution:** Integrate traffic calming elements into overall project development plans for the city.
- a. **Issue:** While 1:15 bike to parking ratio is recommended in Transect Districts currently (6.2.9), the city's zoning ordinance does not provide for this in other districts and it's not required in any districts.
 - i. **Potential Solution:** Require adequate storage for multi-family and non-residential uses. Many university communities such as Austin, TX, Madison, WI, and Boulder, CO, have such standards in place. A good source for standards relating to bicycle parking is the Association of Pedestrian and Bicycle Professionals (<http://www.apbp.org/>).
 - ii. **Potential Solution:** Consider allowances for parking reductions in specified zone districts if bicycle lockers are provided. In other communities, a typical incentive is to allow a reduction of one parking space for every 3-4 bicycle parking spaces (often with a maximum credit of 5-10 off-street parking spaces).

15. Infrastructure

- a. **Issue:** Currently there is not an active provision of when utilities should be placed underground or re-routed which can result in conflicts with future activities in the public realm.
 - i. **Potential Solution:** Coordinate with utility companies to create a master plan for underground utility placement and interim processes and criteria for incremental undergrounding of utilities.
- b. **Issue:** The City needs an improved advance planning mechanism for infrastructure upgrades and infrastructure extensions.

- i. **Potential Solution:** The City should prioritize growth areas and major corridors for planning infrastructure upgrades and corridor-based design solutions. Consider financial mechanisms such as generic EIS and mitigation fees for cost-sharing with the beneficiaries of these improvements through the development process.
- c. **Issue:** Construction activities are negatively impacting public streets, curbing, and sidewalks and post construction these public amenities are not restored to appropriate pre-construction conditions.
 - i. **Potential Solution:** Require provisions (e.g., letter of credit, performance bond) for construction projects to ensure full and proper restoration of impacted properties and public realm.

16. Open Space

- a. **Issue:** Current allowable uses, densities, and incentives within the Greenbelt and Country Overlay area may not be achieving the City's overall goals of the Greenbelt and Country Overlay area.
 - i. **Potential Solution:** Review allowable uses and intensities in the Country Overlay area to determine if they are appropriate for residential setting, or if performance standards should be included.
- b. **Issue:** The current method of requiring conservation subdivisions for each project may result in a greenbelt which is highly fragmented.
 - i. **Potential Solution:** Explore mechanisms to achieve a more desirable, consolidated open space and recreation land in lieu of providing it on-site.
 - ii. **Potential Solution:** Conduct a build-out analysis of the Greenbelt area and identify alternatives and incentives to create a more intact and larger open space network.
- c. **Issue:** It is often challenging to find a party(s) to hold conservation easements for both grantees and grantors.
 - i. **Potential Solution:** Research improved mechanism(s) to hold the easement to hold, monitor and maintain conservation easements.
- d. **Issue:** The City does not differentiate requirements between conservation easements of large and small parcels.
 - i. **Potential Solution:** Explore model approaches and template language that could assist with the implementation of smaller-scale open space protection.
- e. **Issue:** The current regulation does not provide adequate standard language and details regarding the allowable uses and maintenance of open space.

- i. Potential Solution: Consider development of standard language for easements/deeds to lands set aside for open space and or recreation.

17. Subdivision Regulations

- a. **Issue:** The current subdivision language, organization and layout are repetitive, difficult to navigate, and lacks clear graphic descriptiveness and quality.
 - i. Potential Solution: Re-write and re-organize subdivision regulation to be clearer.
 - ii. Potential Solution: Centralize common requirements into single spot to reduce redundancy.
 - iii. Potential Solution: Add graphic examples to illustrate desired features and goals of future subdivisions.
 - iv. Potential Solution: Clarify expectations for the applicants and streamline the review process.
 - i. Potential Solution: Integrate streamlined and clearer regulations for subdivision control in the UDO.
- b. **Issue:** Currently there is no division between large and small subdivision.
 - i. Potential Solution: Consider revising process based on scale and magnitude of project. Possible allowance of some administrative approvals.

Review of Zoning Districts / Map

Background

2015 Comprehensive Plan

"If the City is to be successful in preparing for the future, it must have increased flexibility to accommodate the rapidly changing needs of business, commerce, and our residents."

The analysis considered the extent of dissimilarity between existing land uses, existing zoning and proposed future land use designation and the extent to which a zoning modification may be appropriate. The analysis looked at the area and bulk standards, allowed uses, residential density and variances in the different zoning districts.

18. Updating Maps and Districts

- a. **Issue:** Assuring consistency between comprehensive plan and the future land use plan.

- i. Potential Solution: Zoning maps need to be updated in consideration of the 2015 Comprehensive Plan and its “Future Land Use” map which outlined the desired vision for future land uses within the city going forward.
 - ii. Potential Solution: For map updates that are particularly challenging, consider a future phase of neighborhood-based planning prior to implementation of zoning map amendments.
 - b. **Issue:** Existing zoning does not adequately reflect the actual character, physical form or the varied historic neighborhoods around the city (See Required vs. Existing Analysis).
 - i. Potential Solution: As an interim measure, require a context-based neighborhood character compatibility analysis for new projects.
 - ii. Potential Solution: Document context-based design parameters for existing neighborhoods—in particular those expected to face high development pressure, and devise protocol for determining acceptable level of change.
 - c. **Issue:** In the past decade, the City has not evaluated and/or updated language and mapping for the following districts:
 - Tourist Related Businesses (TRB)
 - Agriculture (RR)
 - Industrial (IND)
 - Highway General Business (HGB)
 - i. Potential Solution: Evaluate the purpose of each of these districts/uses and update the zoning map and ordinance to reflect current needs and goals as expressed in the comprehensive plan.
 - d. **Issue:** The City’s 31 zoning districts, including three transect districts and seven Planned Unit Developments (PUDs); have not been reviewed comprehensively in terms of uses, geographical location, and attributes including area and bulk standards for decades.
 - i. Potential Solution: Identify potential changes to the zoning district map to implement the land use vision as recommended in the comprehensive plan.
 - ii. Potential Solution: Develop appropriate amendments to use schedule including special use permit list and area and bulk standards.
 - e. **Issue:** In Saratoga Springs, transect zones are a hybrid of form based and traditional zoning. This construct may not provide the necessary flexibility or sufficient perimeters to guide applicants and accommodate a flexibility of uses.
 - i. Potential Solution: Establish evaluation criteria and review projects constructed under these more form-based regulations in terms of what is working and what is not.

- f. **Issue:** The existing District Corporation Line, currently shown on the zoning map, needs to be updated and/or may no longer be necessary. Parcels can be split/bisect by district boundaries resulting in the creation of two separate parcels. These parcels then create unique issues when questions arise related to zoning and building code compliance.
 - i. Potential Solution: Evaluate current District Corporation Line and its original purpose and the whether or not it is still useful and necessary.
- g. **Issue:** In the transect zones, the current ordinance has only generic sketches of building form and does not provide sufficient clarity and guidance for placemaking for the next generation of Saratoga Springs' urban form.
 - i. Potential Solution: Include illustrated design guidelines in the UDO addressing key issues for building form and placemaking.

19. Rural Residential

- a. **Issue:** Rural Residential district allows agriculture but does not support a variety of potential complementary agricultural uses.
 - i. Potential Solution: Review New York State Dept. of Agriculture and Markets definition of agriculture and the comprehensive plan recommendations and update the UDO accordingly.

20. Preservation

- a. **Issue:** The local historic district does not match the National Historic Register districts.
 - i. Potential Solution: Interim action rectifies the discrepancy with an updated historic district map.
 - ii. Potential Solution: Assess and re-evaluate the boundaries of the existing historic districts to ensure that they are providing adequate protections for historic properties and resources.
 - iii. Potential Solution: Consider adding a requirement for site-specific review of historic resources prior to demolition permit including consideration of protection from "demolition-by-neglect".
 - iv. Potential Solution: Develop additional review process to assist with determination of when demolition is an appropriate resolution to allow reasonable new construction and city growth.
 - v. Potential Solution: Consider applying some level of Design Review to properties immediately adjacent to National Register properties—but which are otherwise outside the Historic Districts and do not have Historic District protections—to protect them from adverse impacts from neighboring changes.

- b. **Issue:** Historic preservation is a core value of the City's economy; however the juxtaposition of new development in historic area can create design and compatibility conflicts.
 - i. Potential Solution: Incorporate better guidance and checklists for the review of historic properties to help ensure consistent and fair review of all projects.

21. Creative Economy

- a. **Issue:** Current zoning may not be sufficiently flexible to encourage the "creative economy".
 - i. Potential Solution: Define the mix of uses and flexibility required then determine the zoning districts and related modifications needed to be included in the UDO including identification of "next generation" locations for low-cost, flexible space (adaptive reuse or new construction).

Process Improvements

Background

Zoning regulation governing development review and other administrative matters create the procedural environment through which the City can achieve the goals and policies laid out in its comprehensive plan and other adopted plans. At their best, development review provisions can promote the type of development a community wants by providing a clear, predictable path to project approval; conversely, vague review processes with unclear requirements can cause developers a high level of anxiety, frustrate community residents, and severely dampen a City's ability to attract desirable growth. Generally, the development community and individual applicants value three central qualities in any administrative ordinance: certainty in the requirements and structure of the review process, built-in flexibility to adjust development standards to the needs of individual projects, and opportunities to request relief from requirements that constitute a substantial burden. Certainty about the types of development they can expect to see in their community is also important to residents. The degree to which Saratoga Springs can incorporate these qualities into its UDO will help improve its ability to compete for development in the near future.

During the community workshop, it was clear that the community expects the UDO to set forth clear administrative procedures to be followed for all types of land use decisions. One method to explore is the allowance of more uses and other approvals "by right" or subject to appropriate and suitable locational, form, and operational standards and limitations and without discretionary review of building and site design. By allowing these uses by right, Saratoga Springs will not only speed the development process, but also provide additional certainty to prospective developers that their projects are allowed and encouraged.

22. Regulation

- a. **Issue:** The public perception is that there is little predictability or consistency with the way projects are being reviewed and approved.
 - i. Potential Solution: Enhance communication regarding the review process in terms of opportunities for public access and engagement and documentation of decisions.

23. Improve the Quality of Applications

- a. **Issue:** Public has express the concern that application materials are not always complete, sufficiently detailed, or accurate.
 - i. Potential Solution: Review existing forms/applications for improvements, identify areas which may be required to complete, or additional info is requested.
 - ii. Potential Solution: Develop form fillable PDFs to improve ease of completing, ensuring they are readable and already in electronic form to eliminate need to scan before posting on website.
- b. **Issue:** Applicants have noted inconsistent board review and lack of predictability of outcome.
 - i. Potential Solution: Develop clearer standards, goals, principles and visual examples within the ordinance.
 - ii. Potential Solution: Design and approval checklists should be updated or clarified.
 - iii. Potential Solution: A “pre-application” meeting is currently encouraged, but could be required, as a prerequisite to filing a formal application.
 - iv. Potential Solution: Describe within the UDO the process for owners, designers and consultants to request consultation(s) on their projects with planning staff and/or other relevant departments.

24. Public Communication Channels

- a. **Issue:** Applicants and the land use boards as well as the general public have been frustrated that they do not always know what is happening with different applications or have a difficult time keeping up with last minute design revisions.
 - i. Potential Solution: Revise the standard procedures with which it handles typical applications for review and approval and seek more timely methods of notification such as better utilization of web-based access to materials. Require applicants to submit material in digital form.

25. Enhanced Notifications

- a. **Issue:** The general public does not have adequate and/or proactive notification of pending projects in their neighborhoods.
 - i. Potential Solution: In addition to voluntary email notifications which people can sign up for, on-premise signage can be required to be posted on a subject property to announce a pending application review for significant proposals such as use variances, demolitions, etc.

26. Staff Resources

- a. **Issue:** The City has limited staff and resources for the volume and magnitude of the current project and application pipeline.
 - i. Potential Solution: Seek additional staff, resources, whether permanent or through third party consulting services.

27. Evaluate Procedures

- a. **Issue:** There is a perception that variances are freely granted.
 - i. Potential Solution: Consider clarifying the standards upon which variances are based and provide additional guidance regarding how concepts such as “character of the neighborhood” are documented and defined.
- b. **Issue:** Land Use Board processes are too lengthy.
 - i. Potential Solution: Consider an administrative review process for simple applications and focus the land use board involvement in the larger, more challenging or precedent-setting decisions.
 - ii. Potential Solution: Consider setting threshold parameters for an “early determination of major noncompliance” for project proposals that are far afield from the existing ordinance requirements.
- c. **Issue:** Current regulation does not discourage code violations.
 - i. Potential Solution: Strengthen code enforcement provisions in the Administration and Enforcement section of the UDO.
- d. **Issue:** Larger or more professional design applications can often be treated differently than smaller novice applicants.
 - i. Potential Solution: Improve application guidelines and improve materials to better assist small project applicants.
- e. **Issue:** The land use boards guide development in the City and should be staffed with qualified members.

Sustainability and Resiliency



“The process of designing, developing, and inhabiting the built environment has a profound influence on a community’s economy, environment, and quality of life. In the United States, buildings account for approximately 36 percent of total energy consumption, 30 percent of greenhouse gas emissions, 13 percent of water use and approximately 170 million tons per year of construction and demolition (C&D) debris. Buildings also contain indoor air that can be 100 times more polluted than outside air.”

Sustainable Design and Green Building Toolkit for Local Governments, June 2013

- i. Potential Solution: Consider adoption of appointment guidelines/requirements as permitted by state enabling legislation.

Sustainability, Resiliency, and the Environment

Background

The vision set forth in the 2015 Comprehensive Plan states “The overriding philosophy that will guide future development of our "City in the Country" will be sustainability”.

The availability of reliable, resilient, and affordable energy is critical to the welfare of Saratoga Spring’s citizenry and is essential to our local and state economy. In 2015, New York adopted a new State Energy Plan which puts New York State on a path to achieving the following clean energy goals:

- 40% reduction in greenhouse gas emissions from 1990 levels
- 50% of energy generation from renewable energy sources
- 600 trillion Btu increase in statewide energy efficiency

To meet these goals, Governor Andrew M. Cuomo directed the Public Service Department (PSC) to establish a new Clean Energy Standard mandating 50% of the electricity consumed in NY to come from clean energy sources by 2030. In addition, the State Energy Plan coordinates Governor Cuomo’s major new energy initiative, known as Reforming the Energy Vision (REV). REV’s goal is to create a cleaner, more affordable, more modern and more efficient energy system in New York, through the increased development of distributed energy resources, like rooftop solar, energy efficiency, and battery storage.

In order to achieve our own comprehensive plan goals, adapt to climate change, and assist in meeting the state’s energy goals, Saratoga Springs will need to consider methods through our UDO that could: increase adoption of distributed energy resources, increase energy efficiency of our building stock, and reduce greenhouse gas emissions.

28. Adoption of Renewable Energy and Advanced Technologies

- a. **Issue:** Current Solar Access Ordinance may be contradictory to economic development, desired urban form,

and Urban and Community Forestry Master Plan. In addition, it does not define “solar” which could be broadly interpreted.

- i. **Potential Solution:** Replace and/or refine the current Solar Access Ordinance 6.4.8. The City should explore the adoption of all or part of the Central New York Regional Planning and Development Board and/or the Land Use Law Center at Pace Law School’s Model Ordinance for Solar Photovoltaic Systems.
- b. **Issue:** The City of Saratoga Springs Building Department uses a standard building permit form to review solar applications. The standard permit does not contain solar specific requirements such as the requirement to submit a one-line or 3-line electrical diagram, specification sheets for manufactured components, and details on the manufactured mounting system and modules – elements essential for the permit approval process.
 - i. **Potential Solution:** Adopt the New York State Unified Solar Permit or a variation of that permitting process which meets the needs of the City and covers all size solar systems.
- c. **Issue:** Non-conforming lots may have an accessory structure as the sole use on a residential property. The current allowance of accessory structures on non-conforming lots does not take into account solar arrays as the solar structure and/or use on the property.
 - i. **Potential Solution:** Consider removing solar in the definition of allowed accessory structures.
 - ii. **Potential Solution:** Add language that solar arrays/systems cannot be the principle use or structure on a property.
- d. **Issue:** Solar as utility establishments are not well defined and detailed in the current zoning ordinance. Solar energy systems vary greatly in size and shape, and require varying levels of review depending on magnitude of impacts.
 - i. **Potential Solution:** Update the UDO to define each type of solar energy system the City wishes to allow and regulate.
 - ii. **Potential Solution:** Determine where to permit and how to regulate each defined system in the UDO, as each must be subject to clear standards and have an appropriate required approval process or exemption.
 - iii. **Potential Solution:** Define general standards and application requirements for large-scale solar power generation installations. Consider if site plan, operations and maintenance plan, landscaping plan, liability insurance, decommissioning plan, and/or financial surety should be required for approval.

- e. **Issue:** Existing ordinance does not encourage the adoption of Renewable/Distributed Energy Resources in New Construction and Substantial Renovation.
 - i. Potential Solution: Encourage and/or require solar ready design for new construction projects larger than 5000 square feet.
- f. **Issue:** The most effective point in the development process to encourage solar orientation is when a parcel is being subdivided into lots for sale. Saratoga Spring's subdivision regulation does not require streets and lots to be oriented to maximize the solar resource available to each lot or to a minimum percentage of lots.
 - i. Potential Solution: Explore methods to encourage subdivision solar orientation analysis.

29. Electric Vehicle (EV) Ready Environment

- a. **Issue:** Current zoning does not define permitted electric vehicle supply equipment uses by zoning district nor encourage increased adoption of electric vehicle supply equipment.
 - i. Potential Solution: Explore what methods other municipalities encourage EV readiness in zoning.
 - ii. Potential Solution: Include language that expressly allows EV charging stations in all zoning districts.
 - iii. Potential Solution: Explore requiring Level 2 or 3 charging station be installed in off street parking areas of new commercial development.

30. Energy Efficiency

- a. **Issue:** By following existing zoning regulation, the City may not be able to achieve the energy efficiency goals outlined in the comprehensive plan and yield the desired long term benefits for our community.
 - i. Potential Solution: Explore "incentives" (monetary or otherwise) for new commercial building construction projects and/or commercial significant renovation projects that exceed the current version of the NY State building code exceeding building code by 20%. Example - the building owner could receive a green building "Payments in Lieu of Taxes" (PILOT). Virginia Beach offers property tax relief for homes or buildings that are at least 30% more efficient than the current state energy code. If a home or building is certified as 30% more efficient by an architect or engineer, the owner gets a 15-cent reduction in property taxes per \$100 of assessed value each year the incentive is offered.
 - ii. Potential Solution: Explore requirements for all new construction and major renovations of city-owned, occupied, or funded buildings over 10,000 sq. ft. to

exceed the current version of the NY State building code exceeding building code by 20%.

- iii. Potential Solution: The Planning Department could offers free green building consultations to help improve an applicant's project(s).
- iv. Potential Solution: Explore tools for building owners to complete whole-building energy assessments prior to renovation of residential buildings.

31. Environment

- a. **Issue:** The City of Saratoga Springs may not have the necessary tools to practically and effectively reduce the obtrusive aspects of outdoor light usage while preserving safety, security, and the nighttime use and enjoyment of property.
 - i. Potential Solution: Explore adoption of all or parts of the International Dark-Sky Association (IDA) and the Illuminating Engineering Society of North America (IESNA) Model Lighting Ordinance (MLO) or the Pattern Outdoor Lighting Code in order to address outdoor lighting pollution.
- b. **Issue:** Developers are not encouraged to conserve and reuse building materials and/or recycle construction and demolition debris.
 - i. Potential Solution: The City could develop a construction and waste demolition diversion plan. Some municipalities require projects to divert a percentage of construction and demolition debris away from the landfill through reuse, recycling and composting.
- c. **Issue:** Current regulation does not encourage water conservation methods. Water conservation reduces the burden on municipal water supply and wastewater systems, saves energy from reduced amounts of water pumped, treated and distributed, and reduces wastewater treatment collection.
 - i. Potential Solution: Explore requiring EPA Water Sense toilet and aerators in commercial development.
- d. **Issue:** The City may not be providing sufficient regulation to assist in the reduction of heat islands. Rooftops, roads, parking lots and other paved surfaces absorb and retain heat, leading to an increase in air temperatures in the immediate area. Higher air temperatures contribute to higher energy costs for air conditioning, compromise human health, and increase air pollution.
 - i. Potential Solution: Incorporate the Urban and Community Forestry Master Plan to enhance tree specifications in the UDO.
 - ii. Potential Solution: Explore methods to encourage the development of green roof systems on new and existing buildings.
 - iii. Potential Solution: Remove potential impediments to the addition of passive solar shading devices and/or increased overhangs intended to reduce the impact of

solar heat gain on a building or lot, by exempting dimensional requirements under certain circumstances.

- e. Issue:** Developers often use conventional stormwater practices and have not fully embraced green infrastructure techniques that can capture and treat stormwater runoff before it is delivered to the watershed.
 - i. **Potential Solution:** Remove barriers to and promote use of green infrastructure in the UDO. Where possible, encourage use of bioswales, vegetation protection, and rain gardens in concert with more traditional “gray” infrastructure engineered solutions to stormwater management.

PART 3 – Analysis of Zoning Ordinance, Adopted Plans and Policies, and Additional Studies

As part of this zoning diagnostic, a number of previous plans and reports adopted by the city in the past several years were also reviewed. The intent of this review was to identify other findings or improvements which have been recommended which should be incorporated into the new ordinance. A review of each of these plans or reports follows.

Zoning Ordinance Analysis

A review of the existing zoning regulation was conducted to identify areas which required change, or which were recommended to improve the ordinance or make necessary corrections. The following pages represent a more detailed look at specific sections of the zoning ordinance which were identified for potential improvements or corrections.

Analysis – Existing Zoning Ordinance		
Section	Topic / Item	Recommendation
1.7	Interpretation of District Boundaries	Revise or remove provision for when a zoning district boundary line divides a lot, the district requirements on either side of the boundary may be extended into the remaining portion of the property.
2.2	Prohibited uses	Prohibited uses follow former comprehensive plan SDA – needs update. Revise some prohibited uses in transect zones to potentially be permitted with review, provided that transect designs are being met.
Table 2	Special permit uses	There are effectively no uses allowed by right in transect zones. Revise some special permit uses in transect zones to potentially be allowed with site plan review, provided transect designs are being met.
Table 2	Barns and stables	Consider permitting barns and stables as accessory structures in the Suburban Residential – 1 (SR-1) and SR-2 areas, since they are already permitted in Rural Residential (RR), Urban Residential – 1 (UR-1), and UR-2.
Table 2	Car rentals	Add car rental agency to Highway General Business (HGB) district
Table 2	Office/Medical Business / Tourist Related Business districts – South Broadway	South Broadway area near park needs special consideration for sensitive design as approach into the city. Need to improve design considerations for these zones coming into the city gateway.
Table 3	Structure heights	Review and revise height limits in districts. Many residential districts permit up to 60’ or 70’, UR-5 permits 185’ - these should be lower.
Table 3	Structure heights	Clarify in UDO that structure heights do not include accessory appurtenances such as chimneys, spires, cupolas, etc – which are permitted to extend a limited amount above allowed height of structure.
Table 3	Side yard setbacks	Consider removing “total” side yard setback distances, if we already have minimum setbacks for each side.
Table 3	Lot Widths	Review current lot width requirements to ensure compatibility with existing lot widths.
Table 3	Lot Size	Review all of the current lot size and coverage percentages to ensure compatibility with existing lot sizes and neighborhood character.
Table 3	Note (J)	Note (J) regarding size limit of one-story structures in Neighborhood Complementary Use- 3 (NCU-3) district – appears to be error in table - remove this note in NCU-3
Table 3	General notes	Consider removing requirement that terraces and patios must be set back a minimum of 10’ from an adjoining property line
Table 3	Minimum 2-story requirement in Transect Zones	Clarify the minimum 2-story requirement for transect zones so that it is not misinterpreted or circumvented

Analysis – Existing Zoning Ordinance		
Section	Topic / Item	Recommendation
Table 3	Industrial-Light (IND-L) district	There are no area and bulk requirements listed for the IND-L district, these should be added.
Sec 2.3 A	Principal buildings	Clarify wording regarding the number of principal buildings permitted per lot.
Section 3 – Overlay Zoning Districts		
Sec 3.1	Transect zones	Clarify use of “should” and “shall” throughout section to ensure required elements are clear.
Sec 3.1	Illustrations	Revise/update illustrations to clarify zoning and design intent
Sec 3.4.3	Corridor Lodging	Review / revise corridor lodging district area, consider adding West Ave, verify existing locations are still needed.
Section 4 – Incentive Zoning Districts		
Sec 4.1	Senior housing incentive	Consider removing 2 nd floor requirement for all senior housing developments in the Tourist Related Business (TRB) and HGB districts.
Sec 4.1	Senior housing incentive	Review permitted districts for affordable senior housing incentives to consider what new areas if any may be appropriate
Sec 4.1	Senior housing incentive	Consider still permitting full or partial incentive where development is not 100% senior housing, but instead a large percentage.
Sec 4.2	Open space incentive	Define amount of public open space or other qualifications needed to obtain the density bonus. Consider sliding scale which can go up to the full 20% bonus, based on amount of land and amenities provided.
Sec 4.3	Affordable housing/recreation	Define amount of public recreation space or affordable housing needed to obtain the density bonus. Consider sliding scale which can go up to the full 20% bonus, based on amount of land, amenities or housing provided.
Sec 4.3	Affordable housing/recreation	Clarify design requirements to obtain density bonus, including the fact that any affordable housing must be integral to overall project design and not segregated, if recreation space can be off-site, etc.
Sec 4.3	Affordable housing/recreation	Verify intent that incentive must go through subdivision process.
Sec 4.3	Affordable housing/recreation	Incentive is only permitted in two districts. Review existing districts where incentive is permitted, consider allowing in other districts, perhaps with different requirements if necessary.
Sec 4.3	Affordable housing	Consider adding additional housing types as allowed or encouraged by the zoning to provide better housing diversification and more flexibility.
Section 6 – Supplemental Regulations		
Sec 6.1	Signs	Revise and clarify sign requirements in the UDO. Provide examples of each sign “type” with measurement method, general standards.

Analysis – Existing Zoning Ordinance		
Section	Topic / Item	Recommendation
Sec 6.1	Electronic signs	Clarify code regarding prohibition or limit on digital or video signs, clarify use of neon signs, decoration or advertisements inside of commercial windows.
Sec 6.1	Window signs	Clarify code regarding use of “window” signs, applied on window vs. hung inside of window, size, use in combination with other approved signs, etc.
Sec 6.1	Residential signs	Clarify/revise sign standards for non-residential uses in residential districts. Clarify “residential” districts. Should also permit wall sign in lieu of a freestanding sign, not placed in freestanding sign section.
Sec 6.1	Signs	Clarify use, size and height requirements for all signs by district
Sec 6.1	Sandwich board signs	Clarify use of sandwich board signs, allowed size and where they are permitted, hours of use. Consider permitting on commercial streets other than just Broadway. Consider use outside of public right-of-way.
Sec 6.1	Signs	Clarify and define portable signs, and their difference with sandwich board signs.
Sec 6.1	Signs	Revise code to permit greater flexibility in wall sign placement, accommodate vertical or projecting signs with certain conditions.
Sec 6.1	Signs	Revise code to require, as a condition of a sign permit, that the street address number be prominently displayed on the primary façade.
Sec 6.1	Temporary signs	Add provision for temporary banners or signs for new businesses which have just opened that have not had permanent sign built or approved yet, with limitations.
Sec 6.1	Freestanding signs	Revise code to permit “residential subdivision” signs to be permitted for similar off-street townhouse, apartment or condo developments as well.
Sec 6.2	Parking requirements	Review and revise general parking requirements, verify minimum or maximum number of required spaces. Clarify provisions and alternatives for shared parking, off-site parking accommodations.
Sec 6.2.2	Planning Board waivers	Revise and clarify parking waiver ability of Planning Board to set more specific criteria or safeguards in order to qualify for waiver, set temporary conditional approval during trial period, etc. Set a threshold where board can waive certain requirements without zoning board variance approval. Review allowable districts where this threshold waiver may be obtained, consider different thresholds for different districts. Add ability to waive certain dimensional requirements.
Sec 6.2	Parking requirements	Update/revise off-street loading area requirements.
Sec 6.2	Bicycle parking	Include required bicycle parking provisions for transect zones, recommended bicycle parking for other districts.

Analysis – Existing Zoning Ordinance		
Section	Topic / Item	Recommendation
Sec 6.2	Transect Zone 6 (T-6) parking requirements	Investigate alternatives or mitigations to having no minimum parking requirements for projects within the T-6 district. Consider parking offsets or in-lieu provisions for certain sized projects.
Sec 6.2.7 F	Parking lot landscaping	Revise landscaping standards to provide meaningful landscaped areas as part of parking lot, provide design standards, guidance, calculation method, dimensional requirements, etc. Include landscaping design standards for areas around the perimeter of the parking lot (not just within parking area) and along street frontage as applicable. Landscaping requirements may differ by district.
Sec 6.2.7	Parking	Include provision for permeable parking surfaces, as possible incentive, or to count toward landscaping percentage.
Sec 6.2.7 D	Parking location	Provide acceptable parking setbacks by district for front, rear and side yard areas.
Sec 6.2	Parking structures	Provide design standards for parking structures.
Sec 6.2	Parking structures	Revise code to require/enforce use of liner buildings around parking structures – they are not being provided as originally intended. Avoid creation of single-use structures.
Sec 6.3.3	Vehicle fueling stations	Provide design standards for gas stations.
Sec 6.4.3	Home occupations	Revise and clarify home occupation provisions, consider limit on off-street parking. Coordinate sign requirements with sign section.
Sec 6.4.3	Home occupations	Revise to permit in accessory structure, not limited to primary, with conditions as necessary.
Sec 6.4.4	Temp accessory dwellings	Review and clarify use of temporary accessory dwelling units, time limit on temporary status. Consider permitting in legal accessory structures, or permitting a secondary entrance, instead of limiting to primary structure through primary entrance.
Sec 6.4.6	Pools	Review definition of yard areas on corner lots as it relates to pools, where they could potentially be permitted in front yards.
Sec 6.4.8	Solar access	Revise solar access provision to more adequately balance property rights with right to solar access. Coordinate with solar access committee on recommended strategies for consideration.
Section 7 - Permits & Approvals		
Sec 7.0	Permits and approvals	Revise review and approval process section to clarify process, strengthen requirements and improve public noticing. Add process flow-chart to clarify steps.
Sec 7.1.6	Property owner notification	Consider adding requirement to post notice sign on property notifying public of pending review projects for certain thresholds, such as use variances, special permit applications, demolition or major projects.

Analysis – Existing Zoning Ordinance		
Section	Topic / Item	Recommendation
Sec 7.1.6	Property owner notification	Consider adding requirement for online posting of project descriptions or applications in advance of review board meetings.
Sec 7.2.6	Public hearing	Clarify that public hearings shall also be posted on city website.
Sec 7.2.7	Property owner notification	Consider adding requirement to post notice sign on property notifying public of pending review projects for certain thresholds, such as use variances, special permit applications, demolition or major projects.
Sec 7.3	Land disturbance	Strengthen and clarify land disturbance section. Consider different clearing thresholds for different districts. Include protection for larger, old-growth trees prior to site clearing, provision to have these incorporated into design. Include potential fines for clearing without permit.
Sec 7.3.2	Storm water control	Clarify wording to address ambiguity identified by EPA letter to city.
Sec 7.3.2	Storm water control	Review and revise current stormwater pollution prevention thresholds. Coordinate with current New York State Department of Environmental Conservation (NYSDEC) guidelines.
7.4.18	City Landmarks	Consider removing the listing of individual parcel info and “metes & bounds” data for specific properties and historic districts if this data is already on file with city records and can instead be simply displayed on the map.
7.4.18	Map of Historic District Areas	Update historic district map to include city landmarks.
Section 8 – Variance and Interpretation Appeals		
Sec 8.0	Variances & Interpretations	Consider adding requirement to post notice sign on property notifying public of pending review projects for certain thresholds, such as use variances, special permit applications, demolition or major projects.
Sec 8.0	Variances duration	Consider adding expiration date to variances which were once-utilized, but which are no longer needed.
Sec 10.2	Planned Unit Developments (PUD)	PUDs are currently permitted in almost all districts except RR, and some protected areas. Review zoning districts where PUDs are permitted, consider removing them from transect zones and other districts where they are not needed.
Sec 10.2	Planned Unit Developments	Consider a minimum lot/land size for PUDs.
APPENDIX A – DEFINITION OF TERMS		
	Definitions, general	Combine all definitions from subsections of city code into one section. Cross-check for duplicates, conflicts and consistency with usage in code. Identify terms in code which are missing from definitions.
	Agriculture	Consider revising definition of agricultural uses to expand activities, include agri-tourism, production for consumption on-site (tastings, events, tours) and retail sales.

Analysis – Existing Zoning Ordinance		
Section	Topic / Item	Recommendation
	Yard-Front	Clarify definition of corner lot to explain remaining two sides of the lot are “sides”.
	Story	Clarify definition of “story”, especially with regards to required 2-story development.
	Accessory structure (residential)	Update definition for “accessory residential structure” to include potential for finished and/or habitable spaces.
	Accessory structure (residential)	Clarify definitions in code related to dwelling units, and the specific features such as bathrooms, kitchens, etc. which differentiate between a normal habitable space used for a playroom or office from an accessory dwelling unit.
	Accessory structure	Add a definition for accessory structure. Clarify the inclusion of antennas, satellite dishes, solar panels, HVAC equipment etc and how those relate to required setbacks or distance separations.
	Structure	Revise definitions to not define air conditioning units and similar mechanical systems as a structure. Develop separate category and distance separations for them.
	Alley	Review and clarify definition of “Alley”.
	Family, transients, etc.	Clarify/revise definition single-family residences and transient accommodations – include tenure.
General / Other		
	Infill development	Need to ensure more consistency with neighborhood context for infill development and teardowns.
	Utility lines	Require or incentivize buried utility lines underground in certain areas and with certain triggers.
	Civic / Amenity spaces	Refine requirements for these and clarify. How are these measured? Provide list of items developers can choose from, trails, and gardens.
	Street standards	Integrate complete streets plan into street standards.
	Carriage houses	Include standards to help insure architectural style or character of carriage houses remains original or tied to design of primary structure.
	Sidewalks	Provide mechanism for city to require sidewalk construction in missing/infill areas as part of building permit approval or other process.
	Neighborhood character	Provide basic controls to maintain built pattern of historic neighborhoods with regard to front porches, garage to the side or rear of site, attached or detached, etc.
	Transect zoning	Need to help encourage transect zoning designs to break up the scale and mass of the building, more creative designs.
	Street lighting	Require dimming adapters for LED streetlights
	First floor retail	Need to better define how much of the first floor area needs to be usable commercial space instead of inactive uses such as parking.

Analysis – Existing Zoning Ordinance		
Section	Topic / Item	Recommendation
	Mixed-use developments	Consider re-defining “mixed-use” as potentially being mixed-use for the entire property (rather than only for each individual building) to provide greater design flexibility in certain zones. This would allow a commercial building along the street with a residential building in the rear.
	Public Notices	Review and revise public notice procedures to clarify that notices should be sent in radius, measured from property line of subject parcel, and not applicant address.

Each of the recommendations in the table above are planned to be researched for inclusion in the code edits, unless directed otherwise. The recommendations listed here are not intended to be fully inclusive, as additional edits to the city codes are likely to be identified during the course of the project.

2014 Saratoga Greenbelt Trail Plan

Adopted in May of 2014, the Greenbelt Trail Plan outlined a long-term plan to implement a trail system throughout the city. Each of the items below was reviewed to see how it could be further implemented in the new UDO code.

Section / Page	Recommendation	How to Implement or Improve
Section 1, pg 6	Incorporate Saratoga Greenbelt Trail into zoning map.	<p>Consider showing location of the Saratoga Greenbelt Trail on the zoning map. Development proposals should include reservation of the rail corridor area for future trail and open space use, but such proposals shall not be penalized for reserving the rail corridor acreage when calculating density. If public access or recreational use is not feasible on an individual parcel of land when development proposals are approved, then such proposals should include reservation of these lands for future conservation and open space use.</p> <p>Consider formalizing all existing trails by ensuring that they are zoned Institutional Parkland/Recreation.</p> <p>Consider the creation of a trail/greenway overlay zone.</p>
Section 6, pg 70	Use shared use path guidelines outlined in this document	Incorporate shared use path design criteria into street and trail standards within the code; illustrate existing and proposed trail connection on zoning map.
Section 6, pg 71	Use boardwalk guidelines outlined in this document	Consider inclusion of boardwalk design criteria into code, or reference these standards in the trail plan.
Section 6, pg 72	Use shared street guidelines outlined in this document	Incorporate shared street design guidance into street standards within code; identify streets or areas where these elements are desired.
Section 6, pg 73	Use cycle track guidelines outlined in this document	Consider inclusion of boardwalk design criteria into code, or reference these standards in the trail plan; identify streets or areas where these elements are desired.
Section 6, pg 74	Use marked / unsignalized crossing guidelines outlined in this document	Incorporate marked / unsignalized crossing design criteria into code as part of general street standards.
Section 6, pg 75	Use signalized / controlled guidelines outlined in this document	Incorporate signalized / controlled crossing design criteria into code as part of general street standards.
Section 6, pg 76	Use undercrossing guidelines outlined in this document	Consider inclusion of undercrossing design criteria into code, or reference these standards in the trail plan.
Section 6, pg 77	Use overcrossing guidelines outlined in this document	Consider inclusion of undercrossing design criteria into code, or reference these standards in the trail plan.
Section 6, pg 78	Use wayfinding and orientation guidelines outlined in this document	Coordinate some of the suggested wayfinding signage with the wayfinding program in progress by the city and incorporate into code.

2013 Urban and Community Forest Master Plan

Adopted in May of 2013, the Urban and Community Forest Master Plan (UCFMP) identified specific current and future legislative changes which needed to be made to preserve and expand our current urban forest. Each of the items below was reviewed to see how it could be further implemented in the new UDO code.

Section / Page	Recommendation	How to Implement or Improve
Section 3, pg 3	Review / revise section 220 of City Code (trees) to make it an effective tool for accomplishing goals of UCFMP*	Follow the UCFMP's draft revision of section 220; include street trees and landscaping requirements in zoning to match goals of UCFMP.
Section 5, pg 4	Update Transect Zone Design	Review / revise code to reflect urban forestry best practices, green infrastructure, and complete streets standards.
Section 5, pg 4	Update Public Water Supply and Wetland Protection District, and Watercourse Protection District	Update sections as needed to reflect the important role of trees and vegetation as part of city's green infrastructure and riparian buffer system.
Section 5, pg 4	Update Special Use Permit	Review / revise to include assessment of existing trees and environmental resources of the site which should be maintained; trees as a buffer function or mitigating impacts.
Section 3.5, pg 4	Update Site Plan Review	Review / revise and expand to include more provisions for preservation of existing trees; planting new trees; landscaping standards.
Section 3.5, pg 4	Update Land Disturbance	Review / revise in context of current site prep / construction best practices and DEC stormwater guidelines, with special provisions to protect trees in ROW.
Section 3.5, pg 5	Update Historic Review	Review / revise to clarify and specify the extent to which Historic Review section affects existing trees in historic district.
Section 3.5, pg 5	Update Parking Requirements	Review / revise references made to 'open space', 'landscaping', 'clearing', 'natural resources', etc. to clarify and enhance specific regulations; provide landscaping standards for parking lots.
Section 3.5, pg 5	Update Planned Unit Developments	Review / revise references made to 'open space', 'landscaping', 'clearing', 'natural resources', etc. to clarify and enhance specific regulations.

Section / Page	Recommendation	How to Implement or Improve
Section 3.6, pg 5-6	Update Subdivision Regulations and consolidate with provisions of the UDO with goal of preserving and expanding the urban forest	Follow the UCFMP's draft revision of the subdivision regulations and make sure changes are synced with other areas of the city code and the UDO.
Section 3.8, pg 6	Revise standard construction / tree planting details to conform to current industry best practices	Review UCFMP recommendations for updates to standard details, coordinate with city.
Section 4.1 C, pg 10	Revise standard details and code to establish standards to allow for greater sidewalk design flexibility	Provide street details which provide adequate tree belt planting widths, flexibility in sidewalk design; alternate pavement designs; structural soil; stormwater best practices, etc.

When the UCFMP was written, it provided very specific steps and changes to the existing city code. At that time, it was not known the city would be working to develop a UDO. It is now generally recommended that the current city code Chapter 220 – Trees could be incorporated entirely into the new UDO code as part of the general urban forest requirements. This would provide guidance on future landscaping, street trees and maintenance of existing foliage within one document.

The UDO can assimilate several elements into a more cohesive set of urban forestry and landscape design guidelines. These guidelines can help refine, clarify and integrate the design intent of the city's transect zones, tree code, Urban and Community Forestry Master Plan, complete streets policy and related studies.

2012 Complete Streets Policy

Adopted May of 2012, the Complete Streets policy sought to identify specific ways which the streets and roads of Saratoga Springs could be improved over time to enhance and provide transportation options to multi-modal transportation systems, including walking and bicycling.

The final Complete Streets plan is currently in progress. The UDO development team will be working in parallel with that effort to incorporate the details of the Complete Streets designs into the new code as it is established.

Page	Recommendation	How to Implement or Improve
pg 7	Requirements for defined pedestrian and bicycle spaces, specific sidewalk requirements, street trees, benches, pedestrian scale lighting, transit stop shelters, bike racks, etc.	Incorporate recommendations as part of new street design standards. Provide graphic design guidelines depicting new goals and requirements for street improvements.
pg 7	Maintain compact land use pattern	Strengthen and maintain land use policy of urbanized downtown with surrounding greenbelt; minimize potential for sprawl.
pg 9	Focus growth downtown	Same as above.
pg 9	Encourage non-vehicular traffic	Conversely, use parking regulations to discourage excess vehicular traffic.
pg 9	Complete Streets checklists should be completed by project sponsors for all municipal and private projects that impact city streets	Include checklists as part of new code. Checklist could be used in code and for review of private development projects by the land use boards.
pg 10	Identify current regulations in the UDO and provide recommendations and amendments to enhance guidelines	Incorporate design concepts into new street standards; review 'Shared Access Saratoga's 2011 Complete Streets Policy Audit'.
pg 12	Enforcement of complete streets policy	Define criteria in code where complete streets requirements or goals must be met via street reconstruction or transitional improvements over time.

2006 Building Heights Study

In 2006, BFJ Planning conducted a study of building heights in the core downtown areas of the city to assess the current allowable building heights in comparison to the heights of the existing buildings, and what it may look like if the full heights were achieved. The study identified a range of options for building heights which were more contextual to individual streets, based on relative width to height ratios. Based on the findings of the study, some reduced building heights were suggested on narrower streets to more closely align with a desired 1:1 ratio. Additional suggestions were made with regard to providing some variability in building or facade height to maintain a more interesting character, or to emphasize corner conditions.

The options suggested in the study will be considered for inclusion in the code, specifically with regard to the extent to which these would be applicable to form-based codes and design guidelines in some of the transect zones.

2002 Open Space Plan

Adopted by the city in 2002, the Open Space Plan identified goals and strategies to protect valuable natural resources and open space areas throughout the city.

Page	Recommendation	How to Implement or Improve
pg 7	Preserve greenbelt via Conservation Development District (CDD)	Maintain Rural Residential (RR) zoning strategy; require preservation of open space resources via conservation subdivision, amenity zoning and other tools; provide guidance on creative site design.
pg 8	Maintain concept of CDD	Maintain base density of one home per two acres, variable lot sizes, flexible area and bulk requirements; clustered homes using conservation subdivision; density bonuses as incentive for public access / open space / trail provisions.
pg 16	Preserve specific farms identified in the Open Space & Recreation Resources map	Provide guidance information on purchase of development rights (PDR) strategies; amenity zoning strategies.
pg 17	Protect agricultural heritage areas even as development occurs	Use creative subdivision design process outlined for CDD in the comprehensive plan.
pg 17	Avoid development on steep slopes	Review and clarify definition of steep slopes, remove from development area as part of conservation subdivision design.
pg 18	Strengthen stream and buffer requirements	Increase watercourse development buffer from 50' to 100'; limit soil disturbance activities and require substantial vegetative buffer (no cutting) within 75' of stream.
Pg 18	Strengthen stream and buffer requirements	Indicate watercourse protection overlay areas on zoning map.
pg 18	Increase recreational facilities	Review Open Space and Recreation Resources map for specific areas to be considered for recreation land; utilize amenity zoning to help promote additional recreational areas.
pg 19	Maintain character of specific rural and scenic roads	Consider reasonable landscaping and design standards for future development along scenic routes; encourage clustering or redirecting development away from roadside; consider identifying scenic roads on zoning map.
pg 19	Specific areas for potential rezoning - rural or scenic roads and vistas	Review Open Space and Recreation Resources map for specific areas to be considered for open space zoning.
pg 20	Scenic rural roads guidelines	Develop reasonable landscaping and design standards for roadside areas along identified scenic routes; identify scenic routes on zoning map; sync guidelines of city and county DPW, NYSDOT and improve guidelines for treatment of rural roads.

Page	Recommendation	How to Implement or Improve
pg 20	2 types of gateway areas: primarily undeveloped, and special mixed-use 'gateway' development	Provide basic design and landscaping standards for gateway zoning districts.
pg 20	Improve site design and architecture of development through design standards	Create design guidelines for pedestrian and bike connections, parking buffering, architecture and signage, access consolidation, etc.
pg 21	Increase waterfront access	Utilize amenity zoning to help establish future waterfront access.
pg 24	Trail linkages through easements from willing landowners	Provide incentives in the CDD for providing public access to conservation lands and assistance in development of trails; show existing and future trail connection on zoning map.

2001 A Working Plan for Historic Preservation

Adopted in November of 2001, *A Working Plan for Historic Preservation* outlined strategies to protect the historic architectural resources of the city which contribute and enhance its character. Each of the items below was reviewed to see how it could be further implemented in the new UDO code.

Section / Page	Recommendation	How to Implement or Improve
Section VII - 1.1.1, pg 15	Articulate a consistent vision for historic preservation	Incorporate historic district design guidelines into code; provide guidance for historic preservation.
Section VII - 1.2.3, pg 16	Implement a way-finding / sign plan for heritage tourism sites throughout the city	Coordinate with current city effort to establish wayfinding system; incorporate wayfinding system into code.
Section VII - 1.2.4, pg 16	Develop a display program for downtown buildings and streetscapes. Using a standard format, show a historic photo of the original building with reader-friendly written explanations.	
Section VII - 1.3.2, pg 17	Develop brochures to clarify all archaeological standards and procedures for contractors and provide accurate information as to timeliness of digs and penalties for failure to comply.	Refer to archaeological procedures in code to increase awareness, refer to New York's State Historic Preservation Office (<i>SHPO</i>) information.
Section VII - 2.1.2, pg 19	Revisit Articles VII and VIII of the City's Zoning Ordinance to update and strengthen the design criteria for designated buildings and districts.	Review section 7.4 and 7.5 of the zoning code; update and clarify design criteria for Design Review Commission (DRC) applications; provide design review guidance.
Section VII - 2.1.3, pg 19	Require public notice to neighboring property owners for projects coming before the Design Review Commission	Augment and improve the notification procedures for development review applications.
Section VII - 2.1.4, pg 19	Heighten the importance of historic preservation as the basis for regulatory review.	Clarify intent and objectives of historic review process; rename the DRC the Historic Preservation and Design Review Commission.
Section VII - 2.1.5, pg 19	Enact local legislation that requires the City of Saratoga Springs to conform to all historic preservation regulations and processes applicable to private property owners.	Clarify code intent that provisions of historic preservation and design standards apply to municipal projects.

Section / Page	Recommendation	How to Implement or Improve
Section VII - 2.1.8, pg 19	Ensure that historic buildings are not demolished or compromised to provide parking.	Review and strengthen existing language and procedures related to demolition; provide checklists or determining criteria necessary for demolition permit.
Section VII - 2.1.10, pg 19	Review all potentially significant buildings prior to demolition and protect them while alternatives to demolition are sought.	Revise current procedures to enact a 30-day review period for demolition applications.
Section VII - 2.2.4, pg 19	Adopt specific language that requires the Zoning Board of Appeals (ZBA) to make findings of hardship on appeals of DRC decisions, and provide special training for ZBA members who conduct such appeals.	Provide additional criteria and review guidance for historic review applications to assist in the review process; require written findings statement from the ZBA for significant decisions; set threshold for significant decisions; ensure public is adequately notified of significant decisions.
Section VII - 2.3.4, pg 20	Ensure that roadway projects are implemented using state-of-the-art "context sensitive design" techniques that respect the historic fabric of the community.	Incorporate historic considerations into street standards; include context-based considerations when applying a "generic" street standard to a specific street.
Section VII - 2.4.1, pg 20	Expand the National and State Register of Historic Districts and the City's Historic zoning district.	Review the existing boundaries of historic districts and consider expansions and adjustments to align with established areas; review West Side historic district; illustrate historic districts on zoning map instead of on a separate map.
Section VII - 2.4.2, pg 21	Include all properties on, and eligible for, the State and National Register of Historic Places in the City's Historic Zoning District.	Review the existing boundaries of historic districts and consider expansions and adjustments to align with established areas; consider identifying specific historic properties outside of the historic districts-if necessary-on the zoning map to increase awareness during reviews.
Section VII - 2.4.3, 2.3.4, pg 21	Look for additional undocumented historic properties	Review historic district boundaries and historic properties with Preservation Foundation and other groups to update data and verify accuracy.
Section VII - 2.4.5, pg 21	Assess areas peripheral to National Register Districts for possible designation as "Conservation Districts" for buffering purposes	Investigate potential for provision in new code which provides additional protections, buffers or design considerations for applications adjacent to historic properties; alternately, consider expanding historic zoning area to include a new zone for buffering purposes.
Section VII - 2.6.1, pg 23	Protect historic landscapes and vistas important to the community	Include protection measures for historic trees.
Section VII - 2.7.3, pg 23	Develop new sign guidelines and ordinance revisions that are more sensitive to applications on historic buildings and within historic vistas.	Review, clarify and improve existing sign standards; consider a provision for signs on identified historic structures which provides additional direction by DRC to consider historic context.
Section VII - 2.7.4, pg 23	Develop color guidelines and procedures for review of exterior color changes on historic properties.	Review existing criteria on color selections, consider edits to code language which would clarify or provide guidance on appropriate selections.

Section / Page	Recommendation	How to Implement or Improve
Section VII - 2.7.5, pg 23	Develop specific zoning and preservation standards that address the aesthetic and planning issues of "big box" development	Provide additional design standards, form-based code and desired development examples.
Section VII - 2.7.6, pg 23	Develop design guidelines for streetscapes in the downtown area and in the residential historic districts	Provide street standards which direct the design of different types of streets found within the city.
Section VII - 2.7.7, pg 23	Eliminate conflicting policies, such as zoning districts that allow development which is out of character with extant historic buildings	Provide intent, basic principles, guidelines and examples of desired development for each zoning district which would serve to assist in the design review process and inform the reviewing boards in how to achieve the correct character of development that is in keeping with local context.
Section VII - 2.7.8, pg 23	Increase penalties for violations of preservation, zoning and design review regulations sufficient to encourage compliance	Review existing penalties and enforcement procedures in code; consider revisions which would strengthen code and increase compliance.
Section VII - 2.7.9, pg 23	Institute a variety of enforcement mechanisms for specified conditions and incorporate into City codes	Review existing penalties and enforcement procedures in code; consider revisions which would strengthen code and increase compliance; consider performance bonds to ensure compliance with conditions placed on various design review and development approvals.
Section VII - 2.7.10, pg 23	Develop a uniform checklist to aid applicants in tracking their requests as they are being processed and highlight where actions can be taken concurrently	Provide a review and approval flow chart in code to clarify process for applicants; update application checklists; it is recommended that the city establish new procedures (outside of the purview of the code) which would improve the tracking and notification of applications.
Section VII - 2.7.11, pg 23	Examine all review processes to see where they overlap and could be streamlined	Revise process where reviews could be conducted concurrently, simplify where necessary to guard against possible 'catch 22' situations for property owners.
Section VII - 2.9.1, pg 25	Strengthen oversight activities having impacts on archaeological sites.	Review land disturbance code and consider changes to increase awareness of archaeological considerations; increase penalties for clearing or digging without required permits.
Section VII - 2.9.2, pg 25	Develop specific standards and guidelines for archaeological review requirements in historic districts and other archaeologically sensitive areas.	

Conclusion

Final Thoughts and Next Steps

This Diagnosis Report evaluates the efficiency and effectiveness of the zoning ordinance, how well it is equipped to implement the 2015 Comprehensive Plan as well as other City adopted plans and policies, and provides an assessment of usability and clarity. This step was designed to enable a discussion—and eventual consensus—on the necessary course of action prior to drafting any new codes. Part Two of this report is numbered so that the City Council and the larger community can track identified issues and potential solutions, provide input to the direction on priority strategies and changes which should be pursued moving forward.

After City Council review, the next step is to develop a detailed outline of how the UDO may be structured, organized and designed to provide a guidance document which is both informative and effective for residents, applicants and city officials alike.

After the structure of the UDO is established, work will begin on compiling the various relevant policy documents and recommended changes into a first draft document for public review. To gain consensus and provide transparency into the process, a public meeting will be scheduled to discuss the draft code and begin a more detailed discussion on specific community interests.

Additional drafts of the proposed UDO will be developed, revised and published over the course of the project as it approaches final adoption, during which point there will be public hearings and land use board reviews.





CITY OF SARATOGA SPRINGS

PLANNING BOARD

City Hall - 474 Broadway
Saratoga Springs, New York 12866-2296
Tel: 518-587-3550 fax: 518-580-9480
<http://www.saratoga-springs.org>

[FOR OFFICE USE]

(Application #)

(Date received)

APPLICATION FOR: SUBDIVISION APPROVAL

(Rev: 07/2016)

*****Application Check List - All submissions must include completed application check list and all required items.**

Project Name: _____

Property Address/Location: _____

Tax Parcel #: _____ Zoning District: _____

(for example: 165.52-4-37)

Total Acres: _____

Land to be Subdivided Into: _____ Lots

APPLICANT(S)*

OWNER(S) (If not applicant)

ATTORNEY/AGENT

Name

Address

Phone

Email

Identify primary contact person: Applicant Owner Agent

* An applicant must be the property owner, lessee, or one with an option to lease or purchase the property in question.

Application Fee: A check for the total amount below payable to: "Commissioner of Finance" MUST accompany this application.

- Sketch Plan – \$400
 - Preliminary Subdivision Plat Approval
 - 1-20 Lots \$400
 - 21-50 Lots \$600
 - 51+ Lots \$1,000
 - Final Subdivision Plat Approval
 - Residential - \$1,000 plus \$100/lot \$ _____
 - Non-Residential - \$1,500/lot \$ _____
 - Final Approval Modification
 - Residential- \$250 \$ _____
 - Non-Residential- \$500 \$ _____
- Fee submitted \$ _____

Submission Deadline – Check City’s website (www.saratoga-springs.org) for application deadlines and meeting dates.

Does any City officer, Does any City officer, employee or family member thereof have a financial interest (as defined by General Municipal Law Section 809) in this application? YES _____ NO _____. If YES, a statement disclosing the name, residence, nature and extent of this interest must be filed with this application.

I, the undersigned owner or purchaser under contract for the property, hereby request Subdivision consideration by the Planning Board for the identified property above. I agree to meet all requirements under the Subdivision Regulations for the City of Saratoga Springs.

Furthermore, I hereby authorize members of the Planning Board and designated City staff to enter the property associated with this application for purposes of conducting any necessary site inspections relating to this application.

Applicant Signature: _____ Date: _____

If applicant is not current owner, owner must also sign.

Owner Signature: _____ Date: _____



CITY OF SARATOGA SPRINGS

PLANNING BOARD

City Hall - 474 Broadway
 Saratoga Springs, New York 12866-2296
 Tel: 518-587-3550 fax: 518-580-9480
<http://www.saratoga-springs.org>

[FOR OFFICE USE]

 (Application #)

 (Date received)

Rev.05/2016

PRELIMINARY/ FINAL SUBDIVISION APPROVAL REQUIRED SUBMITTAL CHECKLIST

1. Project Name: _____

2. Checklist Prepared By: _____ Date: _____

Listed below are the minimum submittal requirements as set forth in The City of Saratoga Springs' Subdivision Regulations. The Planning Board reserves the right to request additional information, as necessary, to support an application. The Board also reserves the right to reject the application if these minimum requirements are not met. Please complete the checklist below and provide with your submission.

REQUIRED ITEMS: *3 hard copies and 1 digital copy of ALL materials are required.

CHECK EACH ITEM	
<input type="checkbox"/>	1. Completed Subdivision Application (3 hard copies - *1 w/original signature - and 1 digital) and Fee
<input type="checkbox"/>	2. SEQR Environmental Assessment Form- short or long form as required by action.
<input type="checkbox"/>	3. Set of plans including: (3) large scale plans (sheets <u>must be</u> 24" x 36", drawn to a scale of not more than 1"=50 feet). One digital version of all submittal items (pdf) shall be provided.
<input type="checkbox"/>	4. Basic or Full Storm Water Pollution Prevention Plan as required per City Code Chapter 242.
<input type="checkbox"/>	5. Copy of signed DPW water connection agreement for all projects involving new water connections to the City system
<input type="checkbox"/>	6. Engineering Report for Water and Sanitary
<input type="checkbox"/>	7. Complete Streets Checklist
<input type="checkbox"/>	8. Project Cost Estimate-Quantities of work items and estimate of costs

REQUIRED ITEMS ON SUBDIVISION PLAT, AS APPLICABLE:

<input type="checkbox"/>	1. Name of Subdivision
<input type="checkbox"/>	3. Property line survey prepared by a licensed land surveyor. Subdivision plat must reference such survey with all corners set and marked on plan. Reference NGVD 1929 datum. A copy of the original property survey must also be included.
<input type="checkbox"/>	4. North arrow and map scale

<input type="checkbox"/>	5. Parcel tax map number
<input type="checkbox"/>	6. Site location map
<input type="checkbox"/>	7. Site vicinity map (all features within 300 feet of property)
<input type="checkbox"/>	8. Identification of current zoning with corresponding area requirements
<input type="checkbox"/>	9. Building setback lines, either listed or shown on plans
<input type="checkbox"/>	10. Title block with subdivision name; name and address of applicant; and name and address of property owner (if different)
<input type="checkbox"/>	11. Name, address and phone number of subdivision surveyor and/or engineer
<input type="checkbox"/>	12. Names of all adjacent property owners within 300 feet (include both sides of street)
<input type="checkbox"/>	13. Identification of size, elevations, material, and slopes of all existing and proposed utilities within 400 ft of site.
<input type="checkbox"/>	14. Parcel street address (existing and any proposed postal addresses)
Yes <input type="checkbox"/>	15. Identification of existing or proposed easements, covenants or legal rights-of-way on this property
No <input type="checkbox"/>	
N/A <input type="checkbox"/>	
<input type="checkbox"/>	16. References to all prior variances or special use permits
<input type="checkbox"/>	17. Existing and proposed contours and spot grades (at 2 foot intervals)
<input type="checkbox"/>	18. Identification of all watercourses, designated State wetlands, buffers, Federal wetlands, floodplains, rock outcroppings, etc.
<input type="checkbox"/>	19. Identification of all existing or proposed sidewalks or pedestrian paths (show type, size and condition of existing sidewalks)
<input type="checkbox"/>	20. Location, design specifications and construction material for all proposed site improvements (drains, culverts, retaining walls, berms, fences, etc.)
<input type="checkbox"/>	21. Location and distance to fire hydrant
<input type="checkbox"/>	22. Erosion and sediment control plan – including designated concrete truck washout area
<input type="checkbox"/>	23. Approximate location, dimensions and areas for proposed lots and proposed public recreational land
<input type="checkbox"/>	24. Proposal for utility systems and lateral connections
<input type="checkbox"/>	25. Location and width of proposed streets

Short Environmental Assessment Form

Part 1 - Project Information

Instructions for Completing

Part 1 - Project Information. The applicant or project sponsor is responsible for the completion of Part 1. Responses become part of the application for approval or funding, are subject to public review, and may be subject to further verification. Complete Part 1 based on information currently available. If additional research or investigation would be needed to fully respond to any item, please answer as thoroughly as possible based on current information.

Complete all items in Part 1. You may also provide any additional information which you believe will be needed by or useful to the lead agency; attach additional pages as necessary to supplement any item.

Part 1 - Project and Sponsor Information			
Name of Action or Project:			
Project Location (describe, and attach a location map):			
Brief Description of Proposed Action:			
Name of Applicant or Sponsor:		Telephone:	
		E-Mail:	
Address:			
[REDACTED]			
City/PO:		State:	Zip Code:
[REDACTED]		[REDACTED]	[REDACTED]
1. Does the proposed action only involve the legislative adoption of a plan, local law, ordinance, administrative rule, or regulation? If Yes, attach a narrative description of the intent of the proposed action and the environmental resources that may be affected in the municipality and proceed to Part 2. If no, continue to question 2.		NO	YES
2. Does the proposed action require a permit, approval or funding from any other governmental Agency? If Yes, list agency(s) name and permit or approval:		NO	YES
3.a. Total acreage of the site of the proposed action? _____ acres			
b. Total acreage to be physically disturbed? _____ acres			
c. Total acreage (project site and any contiguous properties) owned or controlled by the applicant or project sponsor? _____ acres			
4. Check all land uses that occur on, adjoining and near the proposed action.			
<input type="checkbox"/> Urban <input type="checkbox"/> Rural (non-agriculture) <input type="checkbox"/> Industrial <input type="checkbox"/> Commercial <input type="checkbox"/> Residential (suburban)			
<input type="checkbox"/> Forest <input type="checkbox"/> Agriculture <input type="checkbox"/> Aquatic <input type="checkbox"/> Other (specify): _____			
<input type="checkbox"/> Parkland			

<p>18. Does the proposed action include construction or other activities that result in the impoundment of water or other liquids (e.g. retention pond, waste lagoon, dam)? If Yes, explain purpose and size: _____ _____ _____</p>	<p>NO</p>	<p>YES</p>
<p>19. Has the site of the proposed action or an adjoining property been the location of an active or closed solid waste management facility? If Yes, describe: _____ _____ _____</p>	<p>NO</p>	<p>YES</p>
<p>20. Has the site of the proposed action or an adjoining property been the subject of remediation (ongoing or completed) for hazardous waste? If Yes, describe: _____ _____ _____</p>	<p>NO</p>	<p>YES</p>
<p>I AFFIRM THAT THE INFORMATION PROVIDED ABOVE IS TRUE AND ACCURATE TO THE BEST OF MY KNOWLEDGE</p> <p>Applicant/sponsor name: _____ Date: _____</p> <p>Signature: _____</p>		

City of Saratoga Springs Complete Streets Checklist

Saratoga Springs Complete Street Policy Vision (May 2012)

The City of Saratoga Springs Complete Streets Policy will encourage the development of a complete streets network throughout the City to create a more balanced transportation system. The Policy shall be consistent with and assist in achieving the goals and recommendations set forth in the City's Comprehensive Plan and other policy documents. The Policy shall ensure new and updated public and private projects are planned, designed, maintained and operated to enable safer, comfortable and convenient travel to the greatest extent possible for users of all abilities including pedestrians, bicyclists, motorists and transit riders.

This checklist is intended to assist the City in achieving its vision for complete streets.

Project Name: _____ **Date:** _____

Project Location / Limits: _____

Project Description: _____

Instructions: For each box checked, please provide a brief description for how the item is addressed, not addressed, or not applicable and include supporting documentation.

Street Classification (identify street or streets within the project area)

Principal arterial Minor arterial Mixed use collector Mixed use local
 Residential collector Residential local Special use street

EXISTING CONDITIONS

Item to Be Addressed/ Checklist Consideration	YES	NO	N/A	Required Description
Existing Bicycle & Pedestrian Operations				
Do bicycle and pedestrian accommodations exist? (see page 2 for examples)	<input type="checkbox"/>	<input type="checkbox"/>	<input type="checkbox"/>	
Existing Transit Operations				
Do transit facilities exist within the study area, including bus and train stops/stations?	<input type="checkbox"/>	<input type="checkbox"/>	<input type="checkbox"/>	
Is the project area on a transit route? (CDTA Service Routes)	<input type="checkbox"/>	<input type="checkbox"/>	<input type="checkbox"/>	
Are there bicycle racks, shelters, or parking for transit riders available?	<input type="checkbox"/>	<input type="checkbox"/>	<input type="checkbox"/>	
Existing Access and Mobility				
Do connective opportunities exist with schools, hospitals, senior care or community centers or persons with disabilities within project area?	<input type="checkbox"/>	<input type="checkbox"/>	<input type="checkbox"/>	
Are there gaps inhibiting continuous access between schools, hospitals, senior care, or community centers or persons with disabilities within project area?"	<input type="checkbox"/>	<input type="checkbox"/>	<input type="checkbox"/>	
Project Area Context				
Are there prominent landmarks, recreation, shopping, employment center, cultural centers or other key destinations that offer opportunities to connect this site?	<input type="checkbox"/>	<input type="checkbox"/>	<input type="checkbox"/>	
Please list and/or describe planning or policy documents addressing bicyclist, pedestrian, transit, or truck/ freight use for the project area. Examples can include: City of Saratoga Springs Comprehensive Plan , City of Saratoga Springs Open Space Plan , Capital District Transportation Committee Bicycle/ Pedestrian Priority Network , City Standard Details , etc.				

PROPOSED DESIGN

Item to Be Addressed/ Checklist Consideration	YES	NO	N/A	Required Description
Complete Streets Design				
Bicyclist accommodations?	<input type="checkbox"/>	<input type="checkbox"/>	<input type="checkbox"/>	
Pedestrian accommodations?	<input type="checkbox"/>	<input type="checkbox"/>	<input type="checkbox"/>	
Access and Mobility accommodations?	<input type="checkbox"/>	<input type="checkbox"/>	<input type="checkbox"/>	
Transit accommodations?	<input type="checkbox"/>	<input type="checkbox"/>	<input type="checkbox"/>	
Truck/ freight accommodations?	<input type="checkbox"/>	<input type="checkbox"/>	<input type="checkbox"/>	
Streetscape elements?	<input type="checkbox"/>	<input type="checkbox"/>	<input type="checkbox"/>	

Bike Facilities:	
Off-roadway bike accommodations	<input type="checkbox"/> Yes <input type="checkbox"/> No <input type="checkbox"/> NA
Dedicated bike lane	<input type="checkbox"/> Yes <input type="checkbox"/> No <input type="checkbox"/> NA
Shared-use lane	<input type="checkbox"/> Yes <input type="checkbox"/> No <input type="checkbox"/> NA
Shoulder	<input type="checkbox"/> Yes <input type="checkbox"/> No <input type="checkbox"/> NA
Acceptable actuated traffic signal bike detection, including turn lanes	<input type="checkbox"/> Yes <input type="checkbox"/> No <input type="checkbox"/> NA
Do signals allow adequate minimum green time for bicyclist to safely cross intersection?	<input type="checkbox"/> Yes <input type="checkbox"/> No <input type="checkbox"/> NA
Signage and pavement markings specific to proposed bike facilities	<input type="checkbox"/> Yes <input type="checkbox"/> No <input type="checkbox"/> NA
Bicycle safe inlet grates	<input type="checkbox"/> Yes <input type="checkbox"/> No <input type="checkbox"/> NA
Bicycle parking, eg. bike racks, bike lockers	<input type="checkbox"/> Yes <input type="checkbox"/> No <input type="checkbox"/> NA
Transit Facilities:	
Transit shelters	<input type="checkbox"/> Yes <input type="checkbox"/> No <input type="checkbox"/> NA
Bus turnouts	<input type="checkbox"/> Yes <input type="checkbox"/> No <input type="checkbox"/> NA
Standing pads	<input type="checkbox"/> Yes <input type="checkbox"/> No <input type="checkbox"/> NA
Has CDTA been contacted?	<input type="checkbox"/> Yes <input type="checkbox"/> No <input type="checkbox"/> NA
Access and Mobility Facilities:	
Adequate sidewalk or paved path	<input type="checkbox"/> Yes <input type="checkbox"/> No <input type="checkbox"/> NA
Acceptable consideration/provision for accessible pedestrian traffic signal features	<input type="checkbox"/> Yes <input type="checkbox"/> No <input type="checkbox"/> NA
Curb ramps, including detectable warning surface	<input type="checkbox"/> Yes <input type="checkbox"/> No <input type="checkbox"/> NA
Acceptable slope and cross-slope for driveway ramps, sidewalks, crossings)	<input type="checkbox"/> Yes <input type="checkbox"/> No <input type="checkbox"/> NA
Have conflicts been reduced among pedestrian, bicyclists, and motor vehicles (access management)?	<input type="checkbox"/> Yes <input type="checkbox"/> No <input type="checkbox"/> NA

Pedestrian Facilities:	
Sidewalks on both sides of the street	<input type="checkbox"/> Yes <input type="checkbox"/> No <input type="checkbox"/> NA
Striped crosswalks	<input type="checkbox"/> Yes <input type="checkbox"/> No <input type="checkbox"/> NA
Geometric modifications to reduce crossing distances such as curb extensions (e.g. bulb-outs)	<input type="checkbox"/> Yes <input type="checkbox"/> No <input type="checkbox"/> NA
Acceptable provision for pedestrian traffic signal features (e.g. ped. buttons)	<input type="checkbox"/> Yes <input type="checkbox"/> No <input type="checkbox"/> NA
Pedestrian signage for crossing & wayfinding	<input type="checkbox"/> Yes <input type="checkbox"/> No <input type="checkbox"/> NA
Safety islands/medians on roadways with two or more traffic lanes in each direction	<input type="checkbox"/> Yes <input type="checkbox"/> No <input type="checkbox"/> NA
Enhanced supplemental pedestrian treatments at uncontrolled marked crossings	<input type="checkbox"/> Yes <input type="checkbox"/> No <input type="checkbox"/> NA
Connectivity:	
Are there proposed connections to other bike paths, pedestrian facilities, or transit facilities?	<input type="checkbox"/> Yes <input type="checkbox"/> No <input type="checkbox"/> NA
Are there proposed connections to any key destinations listed on page 1?	<input type="checkbox"/> Yes <input type="checkbox"/> No <input type="checkbox"/> NA
Are there proposed connections to neighborhoods?	<input type="checkbox"/> Yes <input type="checkbox"/> No <input type="checkbox"/> NA
Streetscape Elements:	
Are streetscape elements proposed such as landscaping, street trees, planters, buffer strips, etc?	<input type="checkbox"/> Yes <input type="checkbox"/> No <input type="checkbox"/> NA
Pedestrian-level lighting	<input type="checkbox"/> Yes <input type="checkbox"/> No <input type="checkbox"/> NA
Public seating or benches	<input type="checkbox"/> Yes <input type="checkbox"/> No <input type="checkbox"/> NA

Design Standards and Guidelines

Design meets guidelines such as described below for bicycle/pedestrian/bus/transit facilities?	<input type="checkbox"/> Yes	<input type="checkbox"/> No	<input type="checkbox"/> NA	Describe
--	------------------------------	-----------------------------	-----------------------------	----------

**American Association of State Highway and Transportation Officials (AASHTO) - A Policy on Geometric Design of Highway and Streets, Guide for the Development of Bicycle Facilities and AASHTO Guide for the Planning, Design, and Operation of Pedestrian Facilities; Public Right-of-Way Accessibility Guide (PROWAG); Manual on Uniform Traffic Control Devices (MUTCD); Americans with Disabilities Act Accessibility Guidelines (ADAAG); National Association of City Transportation Officials (NACTO) - Urban Bikeway Design Guide. New York State Department of Transportation – Highway Design Manual*

August 2, 2016


Mr. Tim Wales
City Engineer
Saratoga Springs, NY

RE: Zumpano Subdivision
119 East Avenue
Saratoga Springs, NY


Site Improvements Cost Estimate for Letter Of Credit

- 1) 5' wide concrete sidewalk – 755s.f @ \$5.25 = \$3900.00
- 2) Decorative street light - \$3000.00
- 3) Water connection & restoration - \$1200.00
- 4) Sanitary sewer connection & restoration - \$1200.00
- 5) As-Built Drawing - \$1000.00


Total Letter of Credit Amount = \$10,300.00

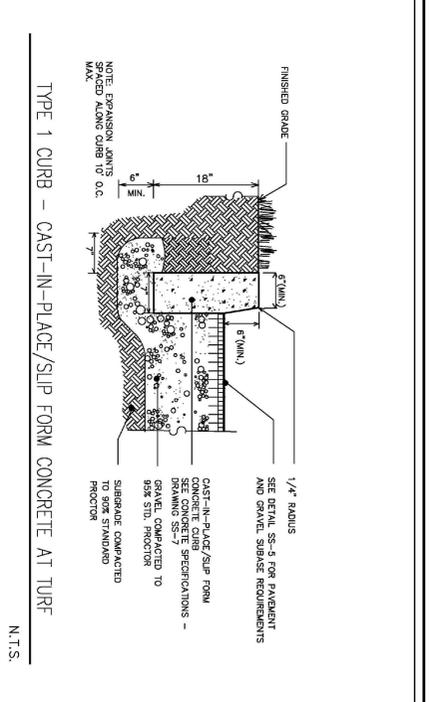


APPROVED: 1/19/2010
 PLANNING BOARD: DATE
 CITY OF SARATOGA SPRINGS, NEW YORK DWG NO
 STANDARD DETAIL Type 1 Curb SS-15

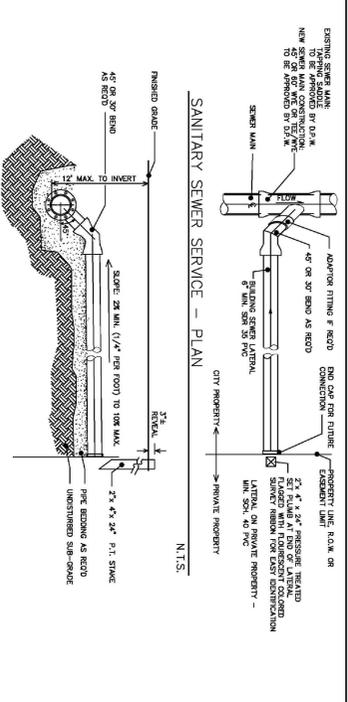


APPROVED: 1/19/2010
 PLANNING BOARD: DATE
 CITY OF SARATOGA SPRINGS, NEW YORK DWG NO
 STANDARD DETAIL Sanitary Sewer Service SA-3

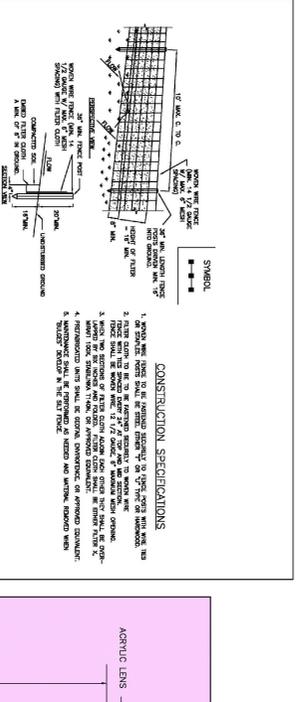


APPROVED: 1/19/2010
 PLANNING BOARD: DATE
 CITY OF SARATOGA SPRINGS, NEW YORK DWG NO
 STANDARD DETAIL Silt Fence SI-13

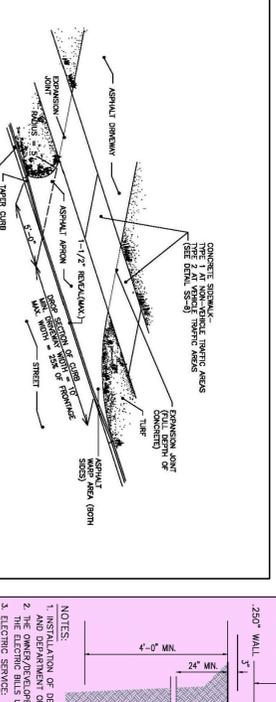


APPROVED: 1/19/2010
 PLANNING BOARD: DATE
 CITY OF SARATOGA SPRINGS, NEW YORK DWG NO
 STANDARD DETAIL Type 1 Driveway (Residential) SS-12

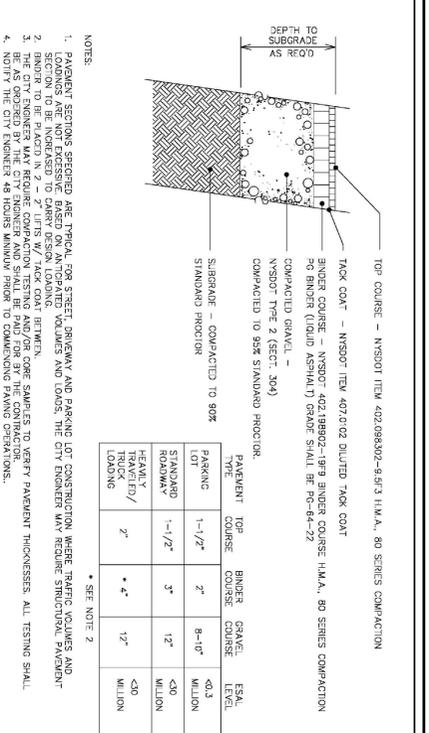



APPROVED: 4/10/2013
 PLANNING BOARD: DATE
 CITY OF SARATOGA SPRINGS, NEW YORK DWG NO
 STANDARD DETAIL Asphalt Pavement SS-5

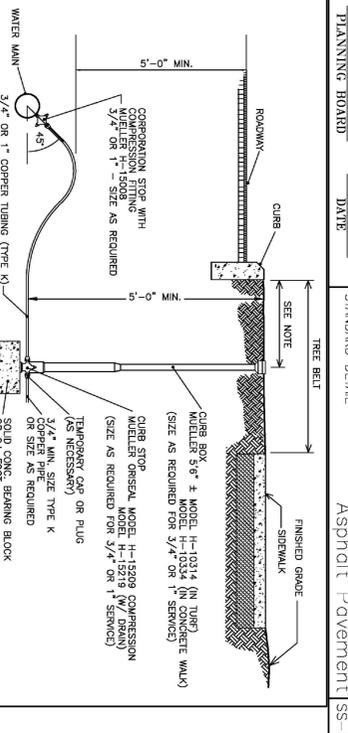

APPROVED: 1/19/2010
 PLANNING BOARD: DATE
 CITY OF SARATOGA SPRINGS, NEW YORK DWG NO
 STANDARD DETAIL Water Service W-2

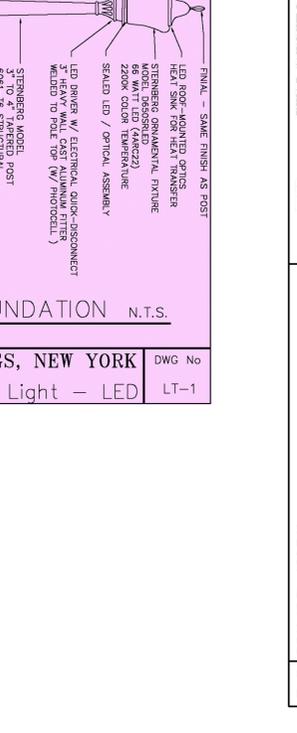

APPROVED BY PLANNING BOARD: 4/28/16
 CITY OF SARATOGA SPRINGS, NEW YORK DWG No
 STANDARD DETAIL Decorative Street Light - LED LT-1

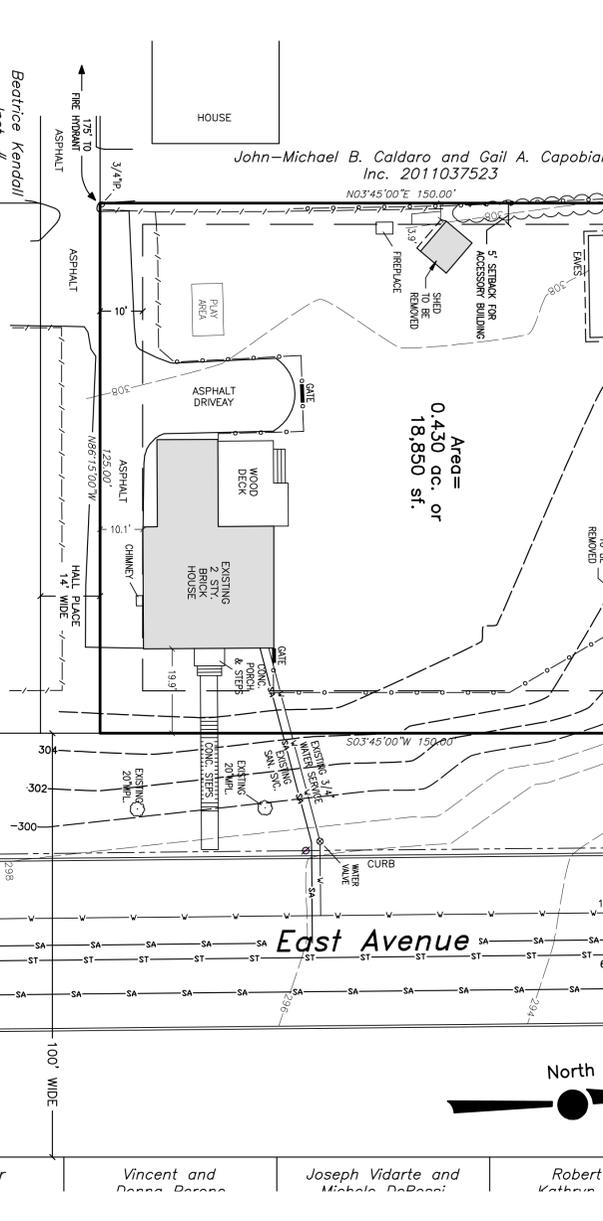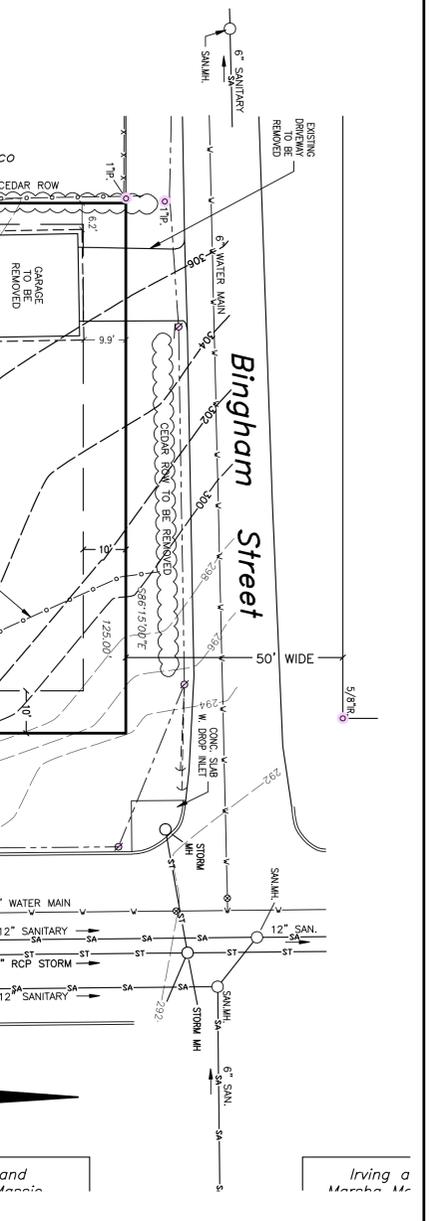

APPROVED: 1/19/2010
 PLANNING BOARD: DATE
 CITY OF SARATOGA SPRINGS, NEW YORK DWG NO
 STANDARD DETAIL Concrete Walk SS-8

Subdivision
 for
Albert and Nicole Zumpano
 Situate at
 117 & 119 East Avenue
 City of Saratoga Springs, Saratoga County NY

THOMPSON FLEMING
 LAND SURVEYORS, P.C.
 12 Lake Avenue
 Saratoga Springs NY 12866
 Voice: (518) 587-5665
 Fax: (518) 587-5772

9/8/16	CITY COMMENTS
DATE	DESCRIPTION
REVISIONS	
DATE: July 14, 2016	
JOB NO.: 516-15724	
DRAWN BY: DES	
CHECKED BY: WMT	
TAX MAP: 166.38-1-16	
SCALE: 1" = 20'	
10' 0' 10' 20'	

Unauthorized alteration or addition to a survey map being a Class 1 Land Surveyor's Seal is the New York State Education Law. Only original materials (if any) are shown. No detail of the seal is available.

Approved under authority of a resolution adopted by the Planning Board of the City of Saratoga Springs.

Chairperson _____ Date Signed _____

PLANNING BOARD #16031



CITY OF SARATOGA SPRINGS

PLANNING BOARD

City Hall - 474 Broadway
Saratoga Springs, New York 12866-2296
Tel: 518-587-3550 fax: 518-580-9480
<http://www.saratoga-springs.org>

[FOR OFFICE USE]

(Application #)

(Date received)

APPLICATION FOR: SITE PLAN REVIEW (INCLUDING PUD)

(Rev: 12/2015)

*****Application Check List - All submissions must include completed application check list and all required items.**

Project Name: The Ice House - Permanent Tent


Property Address/Location: 70 & 72 Putnam St., Saratoga Springs, NY 12866

Tax Parcel #: 160.60-1-51 & 52 Zoning District: T-6
(for example: 165.52-4-37)

Proposed Use: Installation of permanent tent structure to replace existing temporary tent

Date special use permit granted (if any): _____ Date zoning variance granted (if any): August 2, 2016

Is property located within (check all that apply)?: Historic District Architectural Review District
 500' of a State Park, city boundary, or county/state highway

 	<u>APPLICANT(S)*</u>	<u>OWNER(S) (If not applicant)</u>	<u>ATTORNEY/AGENT</u>
Name	<u>Lynch's Tavern, Inc.</u>	<u>(Same)</u>	<u>Agent: Engineering America Co.</u>
Address	<u>70 & 72 Putnam St.</u> <u>Saratoga Springs, NY 12866</u>	_____	<u>76 Washington St.</u> <u>Saratoga Springs, NY 12866</u>
Phone	_____	_____	
Email	_____	_____	

Identify primary contact person: Applicant Owner Agent

* An applicant must be the property owner, lessee, or one with an option to lease or purchase the property in question.

Application Fee: A check for the total amount below payable to: "Commissioner of Finance" MUST accompany this application.

<input type="checkbox"/>	<u>Sketch Plan</u> -	\$250	\$ _____
<input type="checkbox"/>	<u>Final Site Plan Approval</u>		
	Residential -	\$250 plus \$150/unit	\$ _____
	Non-Residential -	\$500 plus \$100/1,000 SQ. FT.	\$ _____
<input checked="" type="checkbox"/>	<u>Modification</u>		
	Residential -	\$250	\$ _____
	Non-Residential -	\$500	\$ <u>500</u>
			Total \$ <u>500</u>

Submission Deadline – Check City’s website (www.saratoga-springs.org) for application deadlines and meeting dates.

Does any City officer, employee or family member thereof have a financial interest (as defined by General Municipal Law Section 809) in this application? YES NO . If YES, a statement disclosing the name, residence, nature and extent of this interest must be filed with this application.

I, the undersigned owner, leasee or purchaser under contract for the property, hereby request Site Plan Review by the Planning Board for the identified property above. I agree to meet all requirements under Section 240-7.2 of the Zoning Ordinance of the City of Saratoga Springs.

Furthermore, I hereby authorize members of the Planning Board and designated City staff to enter the property associated with this application for purposes of conducting any necessary site inspections relating to this application.

Applicant Signature: *Sam J Gich* Date: 5/19/16

If applicant is not current owner, owner must also sign.

Owner Signature: (SAME AS ABOVE) Date: _____

Short Environmental Assessment Form

Part 1 - Project Information

Instructions for Completing

Part 1 - Project Information. The applicant or project sponsor is responsible for the completion of Part 1. Responses become part of the application for approval or funding, are subject to public review, and may be subject to further verification. Complete Part 1 based on information currently available. If additional research or investigation would be needed to fully respond to any item, please answer as thoroughly as possible based on current information.


Complete all items in Part 1. You may also provide any additional information which you believe will be needed by or useful to the lead agency; attach additional pages as necessary to supplement any item.

Part 1 - Project and Sponsor Information							
The Ice House by Lynchy's Tavern, Inc.							
Name of Action or Project: The Ice House - Permanent Tent							
Project Location (describe, and attach a location map): #70 & 72 Putnam St., Saratoga Springs, NY							
Brief Description of Proposed Action: Installation of permanent tent structure to replace previous temporary tent. DRC review & approval granted July 13, 2015. ZBA variance for height and location approved July 11, 2016 & Signed / Filed 8/2/16.							
Name of Applicant or Sponsor: Lynchys Tavern, Inc.		Telephone: [REDACTED]					
		E-Mail:					
Address: 70 & 72 Putnam St.							
City/PO: Saratoga Springs		State: NY	Zip Code: 12866				
1. Does the proposed action only involve the legislative adoption of a plan, local law, ordinance, administrative rule, or regulation? If Yes, attach a narrative description of the intent of the proposed action and the environmental resources that may be affected in the municipality and proceed to Part 2. If no, continue to question 2.			<table border="1" style="width: 100%; border-collapse: collapse;"> <tr> <td style="width: 50%; text-align: center;">NO</td> <td style="width: 50%; text-align: center;">YES</td> </tr> <tr> <td style="text-align: center;"><input checked="" type="checkbox"/></td> <td style="text-align: center;"><input type="checkbox"/></td> </tr> </table>	NO	YES	<input checked="" type="checkbox"/>	<input type="checkbox"/>
NO	YES						
<input checked="" type="checkbox"/>	<input type="checkbox"/>						
2. Does the proposed action require a permit, approval or funding from any other governmental Agency? If Yes, list agency(s) name and permit or approval: Building Permit by City of Saratoga Springs Building Dept.			<table border="1" style="width: 100%; border-collapse: collapse;"> <tr> <td style="width: 50%; text-align: center;">NO</td> <td style="width: 50%; text-align: center;">YES</td> </tr> <tr> <td style="text-align: center;"><input type="checkbox"/></td> <td style="text-align: center;"><input checked="" type="checkbox"/></td> </tr> </table>	NO	YES	<input type="checkbox"/>	<input checked="" type="checkbox"/>
NO	YES						
<input type="checkbox"/>	<input checked="" type="checkbox"/>						
3.a. Total acreage of the site of the proposed action?		0.098 acres					
b. Total acreage to be physically disturbed?		24 sq.ft. (+/-) acres					
c. Total acreage (project site and any contiguous properties) owned or controlled by the applicant or project sponsor?		0.098 acres					
4. Check all land uses that occur on, adjoining and near the proposed action.							
<input checked="" type="checkbox"/> Urban <input type="checkbox"/> Rural (non-agriculture) <input type="checkbox"/> Industrial <input type="checkbox"/> Commercial <input type="checkbox"/> Residential (suburban)							
<input type="checkbox"/> Forest <input type="checkbox"/> Agriculture <input type="checkbox"/> Aquatic <input type="checkbox"/> Other (specify): _____							
<input type="checkbox"/> Parkland							

<p>18. Does the proposed action include construction or other activities that result in the impoundment of water or other liquids (e.g. retention pond, waste lagoon, dam)?</p> <p>If Yes, explain purpose and size: _____</p> <p>_____</p> <p>_____</p>	<p>NO</p> <p><input checked="" type="checkbox"/></p>	<p>YES</p> <p><input type="checkbox"/></p>
<p>19. Has the site of the proposed action or an adjoining property been the location of an active or closed solid waste management facility?</p> <p>If Yes, describe: _____</p> <p>_____</p> <p>_____</p>	<p>NO</p> <p><input checked="" type="checkbox"/></p>	<p>YES</p> <p><input type="checkbox"/></p>
<p>20. Has the site of the proposed action or an adjoining property been the subject of remediation (ongoing or completed) for hazardous waste?</p> <p>If Yes, describe: _____</p> <p>_____</p> <p>_____</p>	<p>NO</p> <p><input checked="" type="checkbox"/></p>	<p>YES</p> <p><input type="checkbox"/></p>
<p>I AFFIRM THAT THE INFORMATION PROVIDED ABOVE IS TRUE AND ACCURATE TO THE BEST OF MY KNOWLEDGE</p> <p>Applicant/sponsor name: <u>Sean Lynch</u> Date: <u>8/17/16</u></p> <p>Signature: <u></u></p>		

ENGINEERING AMERICA CO.

76 WASHINGTON ST. SARATOGA SPRINGS, NY 12866

 

TRANSMITTAL SHEET

TO: Tim Wales, City Engineer	FROM: Tonya Yasenchak
COMPANY: City of Saratoga Springs	DATE: August 18, 2016
FAX NUMBER:	TOTAL NO. OF PAGES INCLUDING COVER: 1 Site Plan Application + \$500 App. Fee
PHONE NUMBER:	SENDER'S REFERENCE NUMBER:
RE: Lynch's Tavern: The Ice House #70 & 72 Putnam St., Saratoga Springs	YOUR REFERENCE NUMBER:

URGENT FOR REVIEW PLEASE COMMENT PLEASE REPLY AS REQUESTED

Tim Wales,

Engineering America Co. has been retained to represent the Ice House owner as he proposes a permanent tent installation at 70-72 Putnam St. in Saratoga Springs, NY. The Building Dept. and Planning Dept. has requested that a modified site plan be reviewed by the City Planning Board. The following items address required items for the Site Plan:

Stormwater Management:

- No site construction or excavation is being proposed beyond the installation of the tent supports. There are 12 supports, resulting in a maximum disturbance of 24 sq.ft.
 - The tent is proposed to be installed in a location which is currently paved and impermeable. The impermeable surface of the site will not be changed in anyway due to the proposed tent.
 - The tent currently has a temporary permit. The new proposed location will not change the existing drainage patterns on the site.
 - A previously approved catch basin exists on site. The stormwater conditions, volume, drainage and management will not be effected by the proposed tent.
-
-

Project Cost Estimate:

- The tent currently exists and will be relocated on a permanent basis in a slightly different location to allow for 5' separation between the tent & the property lines. No costs exist with the tent itself.
- Twelve (12) new permanent supports will be installed for the tent structure. The installation cost per support is approx. \$150 per = \$1800 cost.
- The on-site brick patio will be repaired with existing bricks to be removed for the new supports.
- There is no work proposed within the City Right of Way for sidewalks or landscaping as these elements already exist & are in good repair.

Please contact my office with any questions or if additional information is required.

Thank you for your time and cooperation.



Tonya Yasenchak, PE
Enc.

City of Saratoga Springs Complete Streets Checklist

Saratoga Springs Complete Street Policy Vision (May 2012)

The City of Saratoga Springs Complete Streets Policy will encourage the development of a complete streets network throughout the City to create a more balanced transportation system. The Policy shall be consistent with and assist in achieving the goals and recommendations set forth in the City's Comprehensive Plan and other policy documents. The Policy shall ensure new and updated public and private projects are planned, designed, maintained and operated to enable safer, comfortable and convenient travel to the greatest extent possible for users of all abilities including pedestrians, bicyclists, motorists and transit riders.

This checklist is intended to assist the City in achieving its vision for complete streets.

Project Name: The Ice House - Permanent Tent **Date:** 8/17/2016

Project Location / Limits: 70 & 72 Putnam St., Saratoga Springs, NY

Project Description: Installation of permanent tent structure to replace temporary tent structure

Instructions: For each box checked, please provide a brief description for how the item is addressed, not addressed, or not applicable and include supporting documentation.

Street Classification (identify street or streets within the project area)							
Principal arterial	<input type="checkbox"/>	Minor arterial	<input type="checkbox"/>	Mixed use collector	<input type="checkbox"/>	Mixed use local	<input type="checkbox"/>
Residential collector	<input type="checkbox"/>	Residential local	<input type="checkbox"/>	Special use street	<input checked="" type="checkbox"/>		

EXISTING CONDITIONS				
Item to Be Addressed/ Checklist Consideration	YES	NO	N/A	Required Description
<i>Existing Bicycle & Pedestrian Operations</i>				
Do bicycle and pedestrian accommodations exist? (see page 2 for examples)	<input checked="" type="checkbox"/>	<input type="checkbox"/>	<input checked="" type="checkbox"/>	Sidewalks exist
<i>Existing Transit Operations</i>				
Do transit facilities exist within the study area, including bus and train stops/stations?	<input checked="" type="checkbox"/>	<input type="checkbox"/>	<input type="checkbox"/>	CDTA services located on Broadway
Is the project area on a transit route? (CDTA Service Routes)	<input type="checkbox"/>	<input checked="" type="checkbox"/>	<input type="checkbox"/>	
Are there bicycle racks, shelters, or parking for transit riders available?	<input checked="" type="checkbox"/>	<input type="checkbox"/>	<input type="checkbox"/>	Located at adjacent public library
<i>Existing Access and Mobility</i>				
Do connective opportunities exist with schools, hospitals, senior care or community centers or persons with disabilities within project area?	<input checked="" type="checkbox"/>	<input type="checkbox"/>	<input type="checkbox"/>	
Are there gaps inhibiting continuous access between schools, hospitals, senior care, or community centers or persons with disabilities within project area?"	<input type="checkbox"/>	<input checked="" type="checkbox"/>	<input type="checkbox"/>	
<i>Project Area Context</i>				
Are there prominent landmarks, recreation, shopping, employment center, cultural centers or other key destinations that offer opportunities to connect this site?	<input checked="" type="checkbox"/>	<input type="checkbox"/>	<input type="checkbox"/>	
Please list and/or describe planning or policy documents addressing bicyclist, pedestrian, transit, or truck/ freight use for the project area. Examples can include: City of Saratoga Springs Comprehensive Plan , City of Saratoga Springs Open Space Plan , Capital District Transportation Committee Bicycle/ Pedestrian Priority Network , City Standard Details , etc.				

PROPOSED DESIGN

Item to Be Addressed/ Checklist Consideration	YES	NO	N/A	Required Description
Complete Streets Design				
Bicyclist accommodations?	<input type="checkbox"/>	<input checked="" type="checkbox"/>	<input type="checkbox"/>	no bicycle accommodations proposed
Pedestrian accommodations?	<input checked="" type="checkbox"/>	<input type="checkbox"/>	<input type="checkbox"/>	Sidewalks existing - no new proposed
Access and Mobility accommodations?	<input checked="" type="checkbox"/>	<input type="checkbox"/>	<input type="checkbox"/>	Existing sidewalks allow for access & mobility
Transit accommodations?	<input type="checkbox"/>	<input checked="" type="checkbox"/>	<input type="checkbox"/>	not applicable to project
Truck/ freight accommodations?	<input type="checkbox"/>	<input checked="" type="checkbox"/>	<input type="checkbox"/>	existing designated delivery parking on Putnam St
Streetscape elements?	<input type="checkbox"/>	<input checked="" type="checkbox"/>	<input type="checkbox"/>	existing trees and landscaping - no new proposed

Bike Facilities:	
Off-roadway bike accommodations	<input type="checkbox"/> Yes <input type="checkbox"/> No <input checked="" type="checkbox"/> NA
Dedicated bike lane	<input type="checkbox"/> Yes <input type="checkbox"/> No <input checked="" type="checkbox"/> NA
Shared-use lane	<input type="checkbox"/> Yes <input type="checkbox"/> No <input checked="" type="checkbox"/> NA
Shoulder	<input type="checkbox"/> Yes <input type="checkbox"/> No <input checked="" type="checkbox"/> NA
Acceptable actuated traffic signal bike detection, including turn lanes	<input type="checkbox"/> Yes <input type="checkbox"/> No <input checked="" type="checkbox"/> NA
Do signals allow adequate minimum green time for bicyclist to safely cross intersection?	<input type="checkbox"/> Yes <input type="checkbox"/> No <input checked="" type="checkbox"/> NA
Signage and pavement markings specific to proposed bike facilities	<input type="checkbox"/> Yes <input type="checkbox"/> No <input checked="" type="checkbox"/> NA
Bicycle safe inlet grates	<input type="checkbox"/> Yes <input type="checkbox"/> No <input checked="" type="checkbox"/> NA
Bicycle parking, eg. bike racks, bike lockers	<input type="checkbox"/> Yes <input checked="" type="checkbox"/> No <input type="checkbox"/> NA
Transit Facilities:	
Transit shelters	<input type="checkbox"/> Yes <input type="checkbox"/> No <input checked="" type="checkbox"/> NA
Bus turnouts	<input type="checkbox"/> Yes <input type="checkbox"/> No <input checked="" type="checkbox"/> NA
Standing pads	<input type="checkbox"/> Yes <input type="checkbox"/> No <input checked="" type="checkbox"/> NA
Has CDTA been contacted?	<input type="checkbox"/> Yes <input type="checkbox"/> No <input checked="" type="checkbox"/> NA
Access and Mobility Facilities:	
Adequate sidewalk or paved path	<input checked="" type="checkbox"/> Yes <input type="checkbox"/> No <input type="checkbox"/> NA
Acceptable consideration/provision for accessible pedestrian traffic signal features	<input type="checkbox"/> Yes <input type="checkbox"/> No <input checked="" type="checkbox"/> NA
Curb ramps, including detectable warning surface	<input type="checkbox"/> Yes <input type="checkbox"/> No <input checked="" type="checkbox"/> NA
Acceptable slope and cross-slope for driveway ramps, sidewalks, crossings)	<input type="checkbox"/> Yes <input type="checkbox"/> No <input checked="" type="checkbox"/> NA
Have conflicts been reduced among pedestrian, bicyclists, and motor vehicles (access management)?	<input type="checkbox"/> Yes <input type="checkbox"/> No <input checked="" type="checkbox"/> NA

Pedestrian Facilities:	
Sidewalks on both sides of the street	<input checked="" type="checkbox"/> Yes <input type="checkbox"/> No <input type="checkbox"/> NA
Striped crosswalks	<input type="checkbox"/> Yes <input type="checkbox"/> No <input checked="" type="checkbox"/> NA
Geometric modifications to reduce crossing distances such as curb extensions (e.g. bulb-outs)	<input type="checkbox"/> Yes <input type="checkbox"/> No <input checked="" type="checkbox"/> NA
Acceptable provision for pedestrian traffic signal features (e.g. ped. buttons)	<input type="checkbox"/> Yes <input type="checkbox"/> No <input checked="" type="checkbox"/> NA
Pedestrian signage for crossing & wayfinding	<input type="checkbox"/> Yes <input type="checkbox"/> No <input checked="" type="checkbox"/> NA
Safety islands/medians on roadways with two or more traffic lanes in each direction	<input type="checkbox"/> Yes <input type="checkbox"/> No <input checked="" type="checkbox"/> NA
Enhanced supplemental pedestrian treatments at uncontrolled marked crossings	<input type="checkbox"/> Yes <input type="checkbox"/> No <input checked="" type="checkbox"/> NA
Connectivity:	
Are there proposed connections to other bike paths, pedestrian facilities, or transit facilities?	<input checked="" type="checkbox"/> Yes <input type="checkbox"/> No <input type="checkbox"/> NA
Are there proposed connections to any key destinations listed on page 1?	<input checked="" type="checkbox"/> Yes <input type="checkbox"/> No <input type="checkbox"/> NA
Are there proposed connections to neighborhoods?	<input type="checkbox"/> Yes <input type="checkbox"/> No <input checked="" type="checkbox"/> NA
Streetscape Elements:	
Are streetscape elements proposed such as landscaping, street trees, planters, buffer strips, etc?	<input type="checkbox"/> Yes <input checked="" type="checkbox"/> No <input type="checkbox"/> NA
Pedestrian-level lighting	<input type="checkbox"/> Yes <input checked="" type="checkbox"/> No <input type="checkbox"/> NA
Public seating or benches	<input type="checkbox"/> Yes <input checked="" type="checkbox"/> No <input type="checkbox"/> NA

Design Standards and Guidelines

Design meets guidelines such as described below for bicycle/pedestrian/bus/transit facilities?	<input checked="" type="checkbox"/> Yes	<input type="checkbox"/> No	<input type="checkbox"/> NA	Describe
--	---	-----------------------------	-----------------------------	----------

**American Association of State Highway and Transportation Officials (AASHTO) - A Policy on Geometric Design of Highway and Streets, Guide for the Development of Bicycle Facilities and AASHTO Guide for the Planning, Design, and Operation of Pedestrian Facilities; Public Right-of-Way Accessibility Guide (PROWAG); Manual on Uniform Traffic Control Devices (MUTCD); Americans with Disabilities Act Accessibility Guidelines (ADAAG); National Association of City Transportation Officials (NACTO) - Urban Bikeway Design Guide. New York State Department of Transportation - Highway Design Manual*



CITY OF SARATOGA SPRINGS

PLANNING BOARD

City Hall - 474 Broadway
 Saratoga Springs, New York 12866-2296
 Tel: 518-587-3550 fax: 518-580-9480
<http://www.saratoga-springs.org>

[FOR OFFICE USE]

(Application #)

(Date received)

Rev.12/2015

SITE PLAN REVIEW SUBMITTAL CHECKLIST

Project Name: THE ICE HOUSE - PERMANENT TENT

Listed below are the minimum submittal requirements for site plan review as set forth in The City of Saratoga Springs' Zoning Ordinance Appendix B. The Planning Board reserves the right to request additional information, as necessary, to support an application. The Board also reserves the right to reject the application if these minimum requirements are not met. Please complete the checklist below and provide with your submission.

REQUIRED ITEMS: *3 hard copies and 1 digital copy of ALL materials are required.

CHECK EACH ITEM	
<input checked="" type="checkbox"/>	1. Completed Site Plan Application (3 hard copies - *1 w/original signature - and 1 digital) and Fee
<input checked="" type="checkbox"/>	2. SEQR Environmental Assessment Form- short or long form as required by action.
<input checked="" type="checkbox"/>	3. Set of plans including: (3) large scale plans (sheets must be 24" x 36", drawn to a scale of not more than 1"=50 feet). One digital version of all submittal items (pdf) shall be provided.
<input checked="" type="checkbox"/>	4. Basic or Full Storm Water Pollution Prevention Plan as required per City Code Chapter 242. <i>ENGINEERING LETTER</i>
<input type="checkbox"/> N/A	5. Copy of signed DPW water connection agreement for all projects involving new water connections to the City system <i>(NOT APPLICABLE) - EXISTING & UNCHANGED</i>
<input type="checkbox"/> N/A	6. Engineering Report for Water and Sanitary <i>NOT-APPLICABLE - EXISTING & UNCHANGED</i>
<input checked="" type="checkbox"/>	7. Complete Streets Checklist
<input type="checkbox"/> N/A	8. Project Cost Estimate-Quantities of work items and estimate of costs <i>- ALL COSTS ARE ASSOCIATED WITH TENT INSTALLATION & NOT SITE.</i>

REQUIRED ITEMS ON SITE PLAN, AS APPLICABLE:


<input checked="" type="checkbox"/>	1. Property line survey prepared by a licensed land surveyor. Site plan must reference such survey with all corners set and marked on plan. A copy of the original property survey must also be included.
<input checked="" type="checkbox"/>	2. North arrow and map scale
<input checked="" type="checkbox"/>	3. Parcel tax map number
<input type="checkbox"/>	4. Site location map
<input type="checkbox"/>	5. Site vicinity map (all features within 300 feet of property)
<input checked="" type="checkbox"/>	6. Identification of zoning district with corresponding area requirements

<input type="checkbox"/>	7. Building setback lines, either listed or shown on plans.
<input checked="" type="checkbox"/>	8. Title block with project name; name and address of applicant; and name and address of property owner (if different)
<input type="checkbox"/> NA	9. Topography data tied to NGVD 1929 datum
<input checked="" type="checkbox"/>	10. Name of all adjacent property owners
<input checked="" type="checkbox"/>	11. Parcel street address (existing and any proposed postal addresses)
Yes No N/A <input checked="" type="checkbox"/> <input type="checkbox"/> <input type="checkbox"/>	12. Identification of all existing or proposed easements, covenants or legal rights-of-way on this property
<input checked="" type="checkbox"/> <input type="checkbox"/> <input type="checkbox"/>	13. References to all prior variances or special use permits
<input type="checkbox"/> <input type="checkbox"/> <input checked="" type="checkbox"/>	14. Existing and proposed contours and spot grades (at 2 foot intervals)
<input type="checkbox"/> <input type="checkbox"/> <input checked="" type="checkbox"/>	15. Identification of all spoil or borrow areas
<input type="checkbox"/> <input type="checkbox"/> <input checked="" type="checkbox"/>	16. Identification of all watercourses, designated State wetlands, buffers, Federal wetlands, floodplains, rock outcroppings, etc.
<input checked="" type="checkbox"/> <input type="checkbox"/> <input type="checkbox"/>	17. Location of proposed storage
<input checked="" type="checkbox"/> <input type="checkbox"/> <input type="checkbox"/>	18. Identification of all existing or proposed sidewalks or pedestrian paths (show type, size and condition of existing sidewalks)
<input type="checkbox"/> <input type="checkbox"/> <input checked="" type="checkbox"/>	19. Location, design specifications and construction material for all <u>proposed</u> site improvements (drains, culverts, retaining walls, berms, fences, etc.)
<input type="checkbox"/> <input type="checkbox"/> <input checked="" type="checkbox"/>	20. Location and distance to fire hydrant
<input type="checkbox"/> <input type="checkbox"/> <input type="checkbox"/>	21. Location, size, and material of all existing and proposed utility services
<input type="checkbox"/> <input type="checkbox"/> <input checked="" type="checkbox"/>	22. Parking lot layout plan and identification of all loading areas (number all spaces)
<input type="checkbox"/> <input type="checkbox"/> <input checked="" type="checkbox"/>	23. Parking demand calculations
<input type="checkbox"/> <input type="checkbox"/> <input checked="" type="checkbox"/>	24. Identification of parking spaces and access points for physically impaired persons
<input checked="" type="checkbox"/> <input type="checkbox"/> <input type="checkbox"/>	25. Location and screening plan for dumpster or recycling bins
<input checked="" type="checkbox"/> <input type="checkbox"/> <input type="checkbox"/>	26. Location, design, type of construction and materials, proposed use and exterior dimensions of all buildings (existing and proposed) on site
<input type="checkbox"/> <input type="checkbox"/> <input checked="" type="checkbox"/>	27. Identification of storage of any potentially hazardous materials
<input type="checkbox"/> <input type="checkbox"/> <input type="checkbox"/>	28. Planting plan identifying quantity, species and size of all proposed new plant materials. Label existing plant material to be retained or removed.
<input type="checkbox"/> <input type="checkbox"/> <input type="checkbox"/>	29. Lighting plan showing type, location and intensity of all existing and proposed exterior lighting fixtures
<input type="checkbox"/> <input type="checkbox"/> <input checked="" type="checkbox"/>	30. Erosion and sediment control plan – including designated concrete truck washout area


Checklist prepared by:  Date: 8/18/16

The Ice House: 70-72 Putnam

- Legend
-  County
 -  Municipal Boundaries
 -  Parcels
- Local Roads
-  Local
 -  State and County
 -  US and Interstate

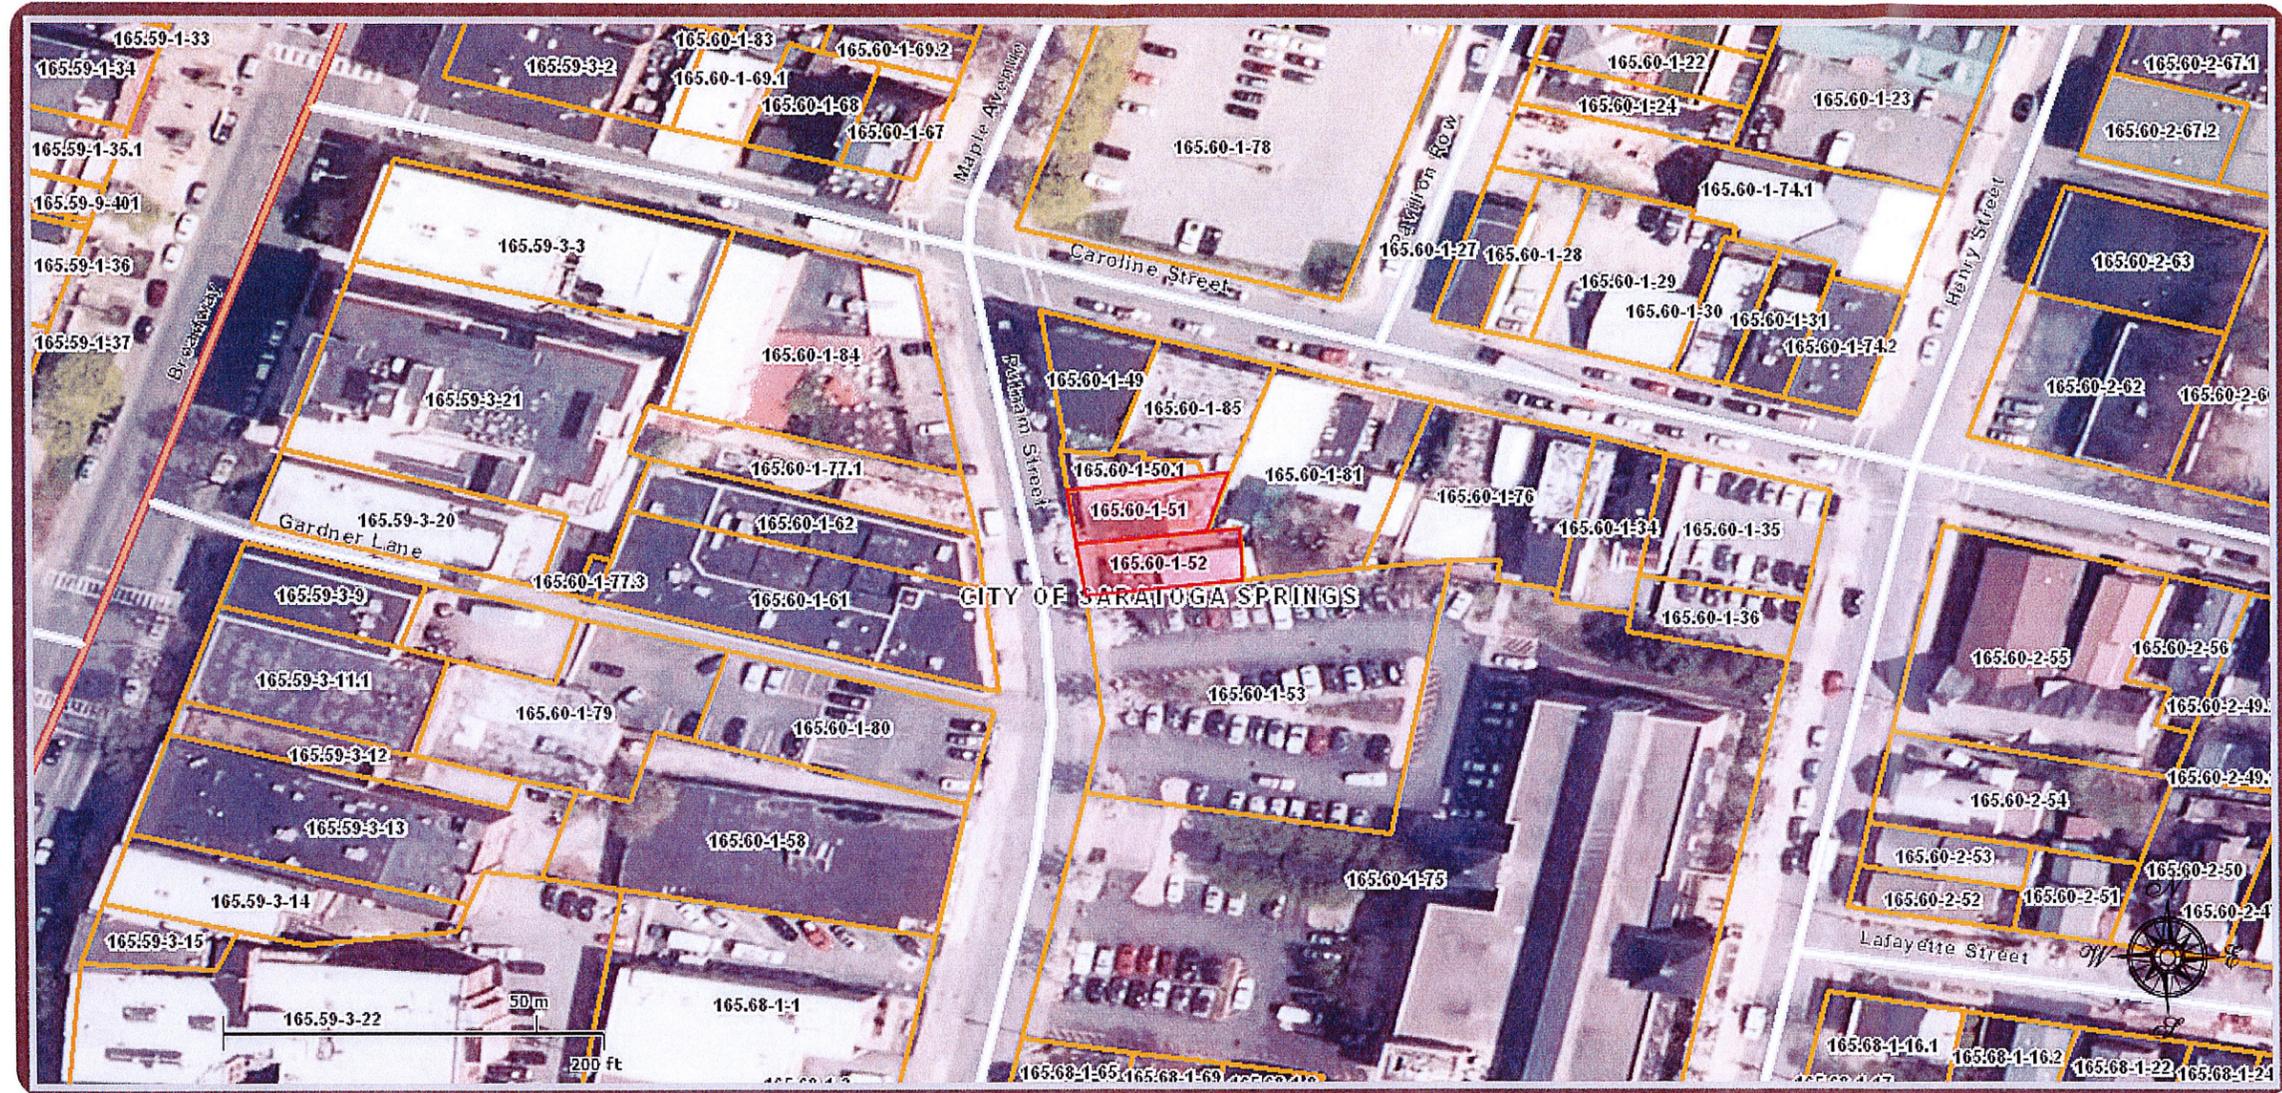

Disclaimer: This map was prepared by the Saratoga County Internet Geographic Information System (GIS). The map was compiled using the most current GIS data available. The aerial photography (orthoimagery) was prepared by the N.Y.S. Office of Cyber Security and Critical Infrastructure Coordination during the year 2004-2011. Parcel and municipal boundaries are derived from tax maps and do not represent a land survey.

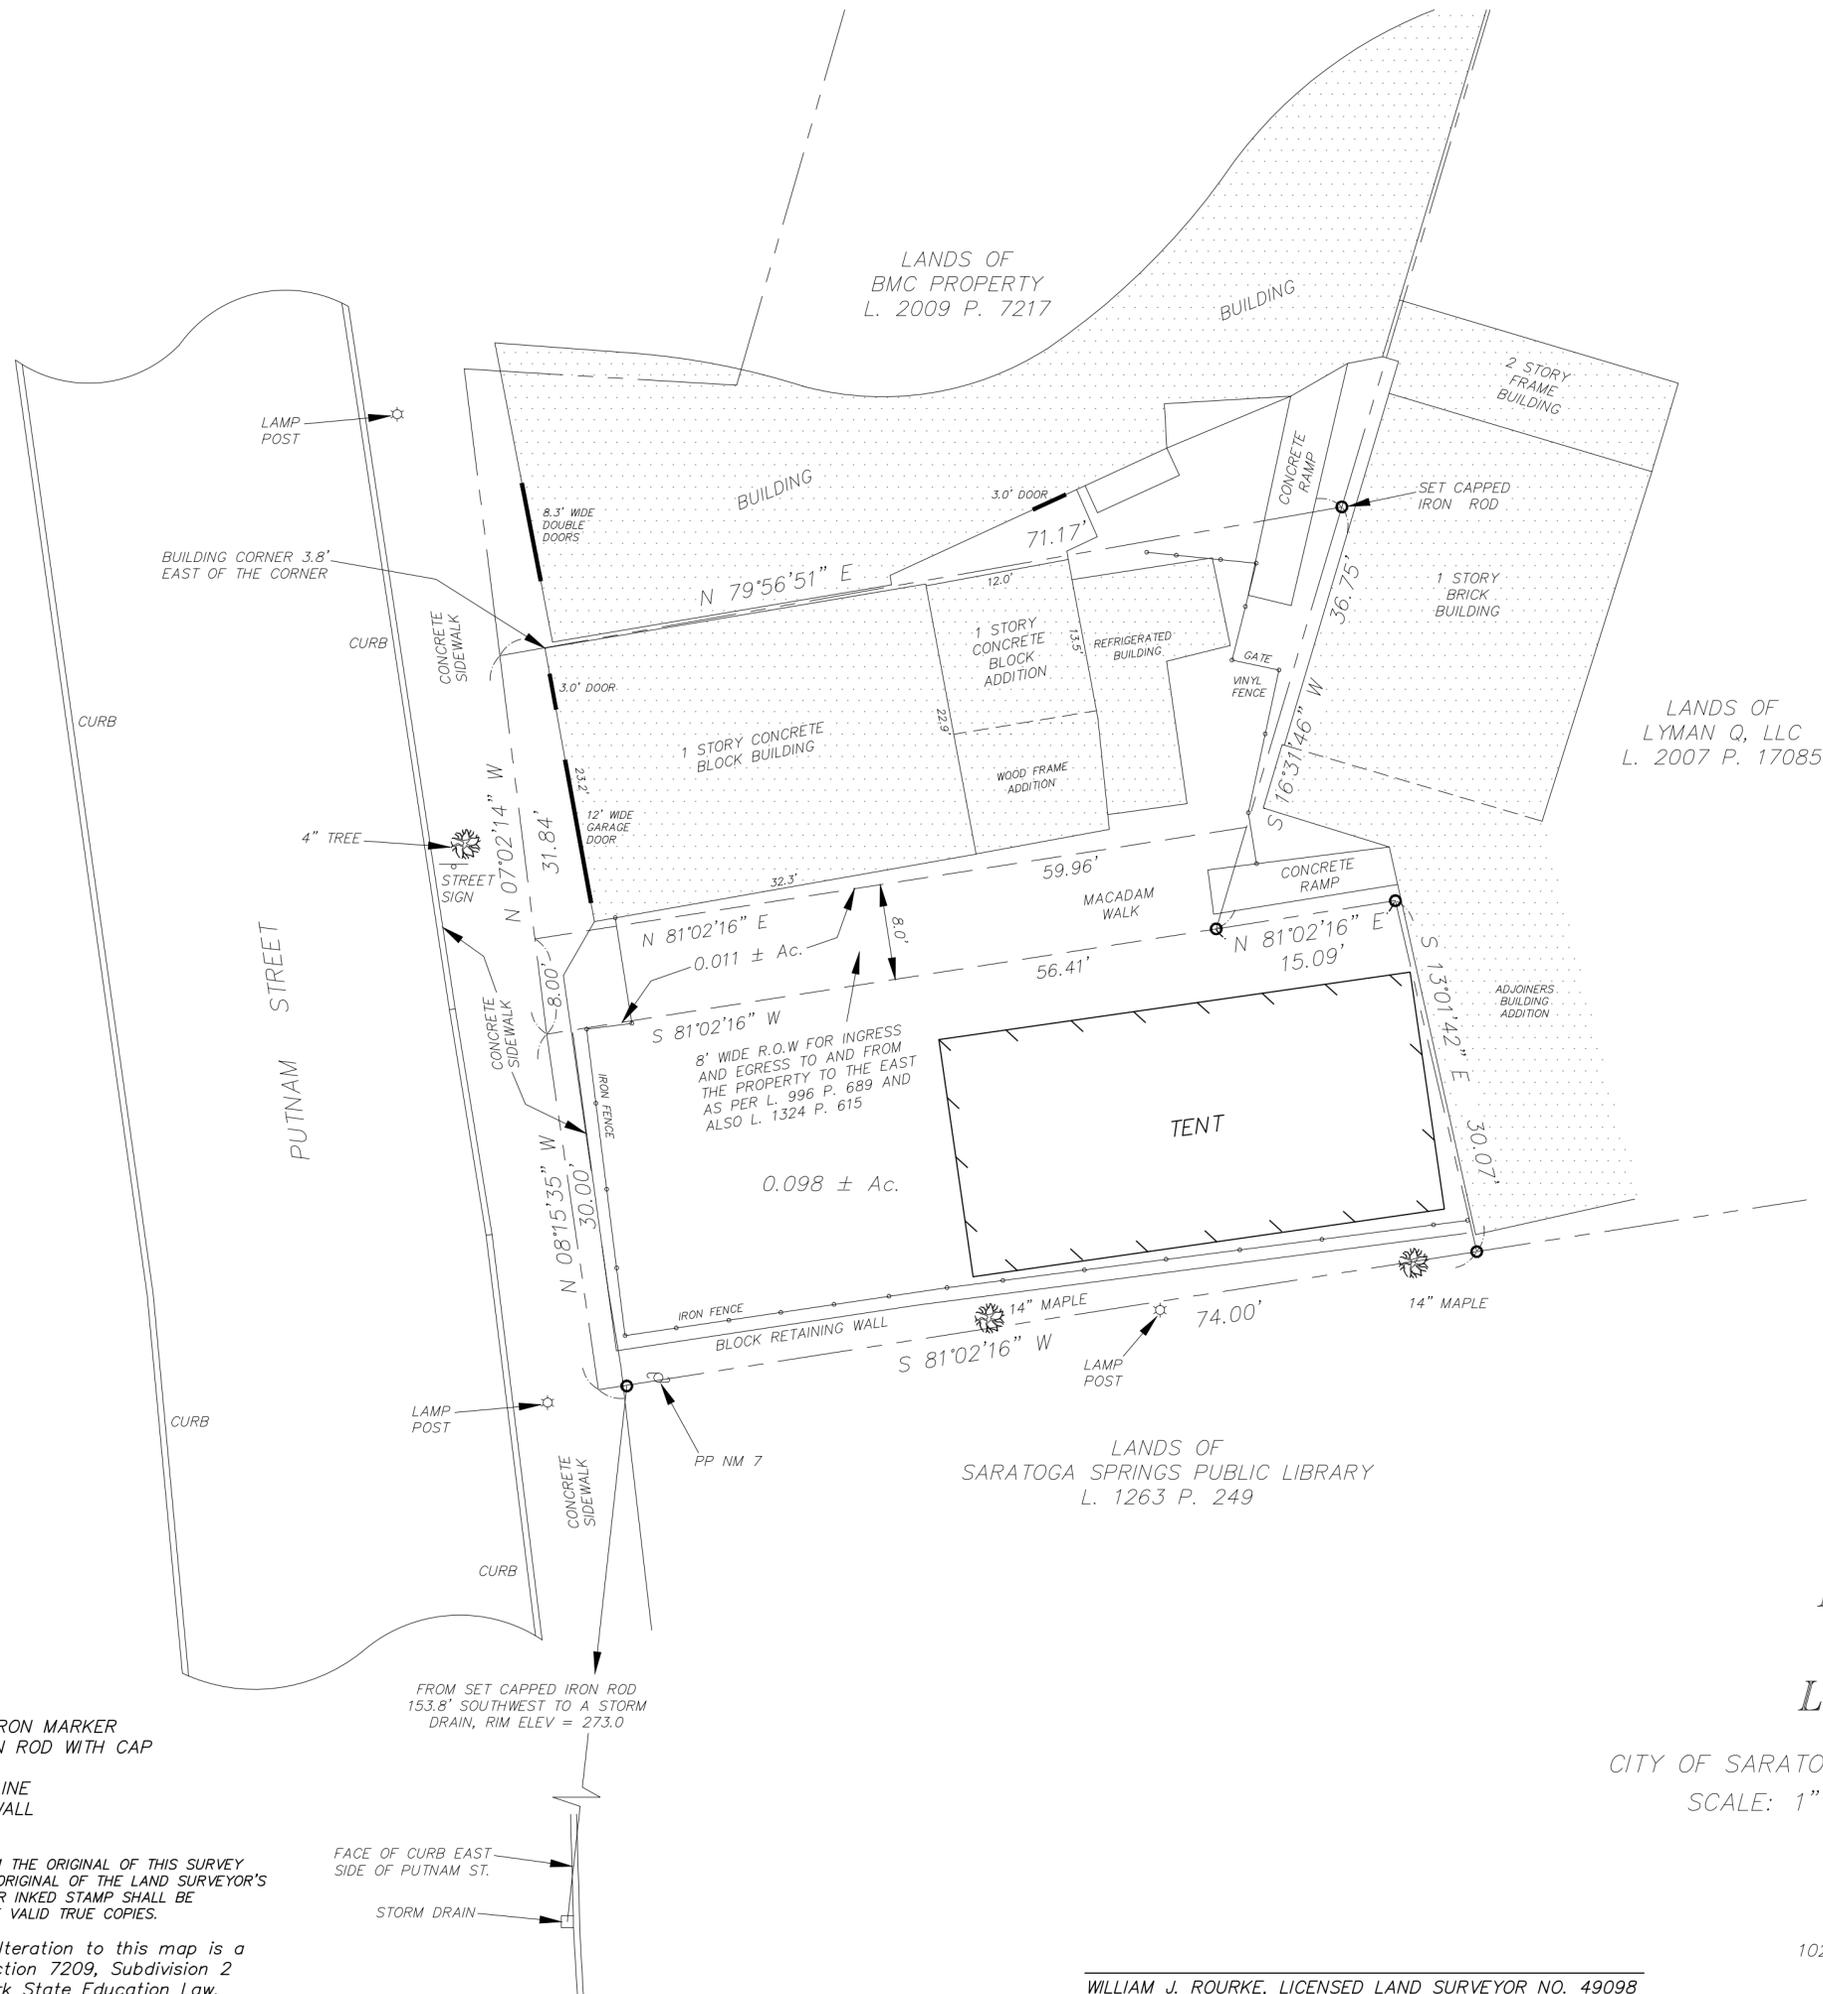

MAP REFERENCES:

1. MAP OF PROPERTY OF THOMAS WILLSON TO BE CONVEYED TO MARK AND KIMBERLY A. SUTTON, CITY OF SARATOGA SPRINGS, DATED JANUARY 12, 1998, BY THOMPSON & FLEMING L.S., P.C.
 2. MAP OF PARKING/RELOCATION PLAN FOR PUTNAM STREET PARKING LOT (PARCEL 3) HATHORN SPRING NO. 1, BEING LANDS OF THE CITY OF SARATOGA SPRINGS, DATED MARCH 15, 1999, BY PAUL K. MALE P.E., P.L.S. CITY ENGINEER.
 3. MAP OF SURVEY OF LANDS OF THOMAS WILLSON, CITY OF SARATOGA SPRINGS, DATED APRIL 20, 1999, BY W.J. ROURKE ASSOCIATES L.L.S., FILED AS JOB NO. 99-55B.
 4. SARATOGA COUNTY, CITY OF SARATOGA SPRINGS, TAX MAP NO. 165.60, BLOCK 1, PARCEL NO. 51 AND 52, L. 996 P. 689, AND L. 1101 P. 523.
- * SUBJECT TO AN EASEMENT AND RIGHT-OF-WAY FOR INGRESS AND EGRESS TO AND FROM PROPERTY TO THE EAST, TO ALLOW DELIVERIES TO TAVERN PROPERTY AS PER L. 996 P. 689 AND L. 1324 P. 615.

- LEGEND:
- FOUND IRON MARKER
 - SET IRON ROD WITH CAP
 - ⊙ POINT
 - E- POWER LINE
 - STONE WALL
 - x-x- FENCE

ONLY COPIES FROM THE ORIGINAL OF THIS SURVEY MARKED WITH AN ORIGINAL OF THE LAND SURVEYOR'S EMBOSSED SEAL OR INKED STAMP SHALL BE CONSIDERED TO BE VALID TRUE COPIES.


Unauthorized Alteration to this map is a violation of Section 7209, Subdivision 2 of the New York State Education Law.

MAP OF SURVEY
OF LANDS OF
LYNCHY'S TAVERN

CITY OF SARATOGA SPRINGS, SARATOGA COUNTY, NEW YORK
SCALE: 1" = 10' DATE: APRIL 18, 2016

W. J. ROURKE, ASSOCIATES
Licensed Land Surveyors
10264 Saratoga Road, P.O. Box 1434
South Glens Falls, N.Y. 12803

16-12
JOB NO.

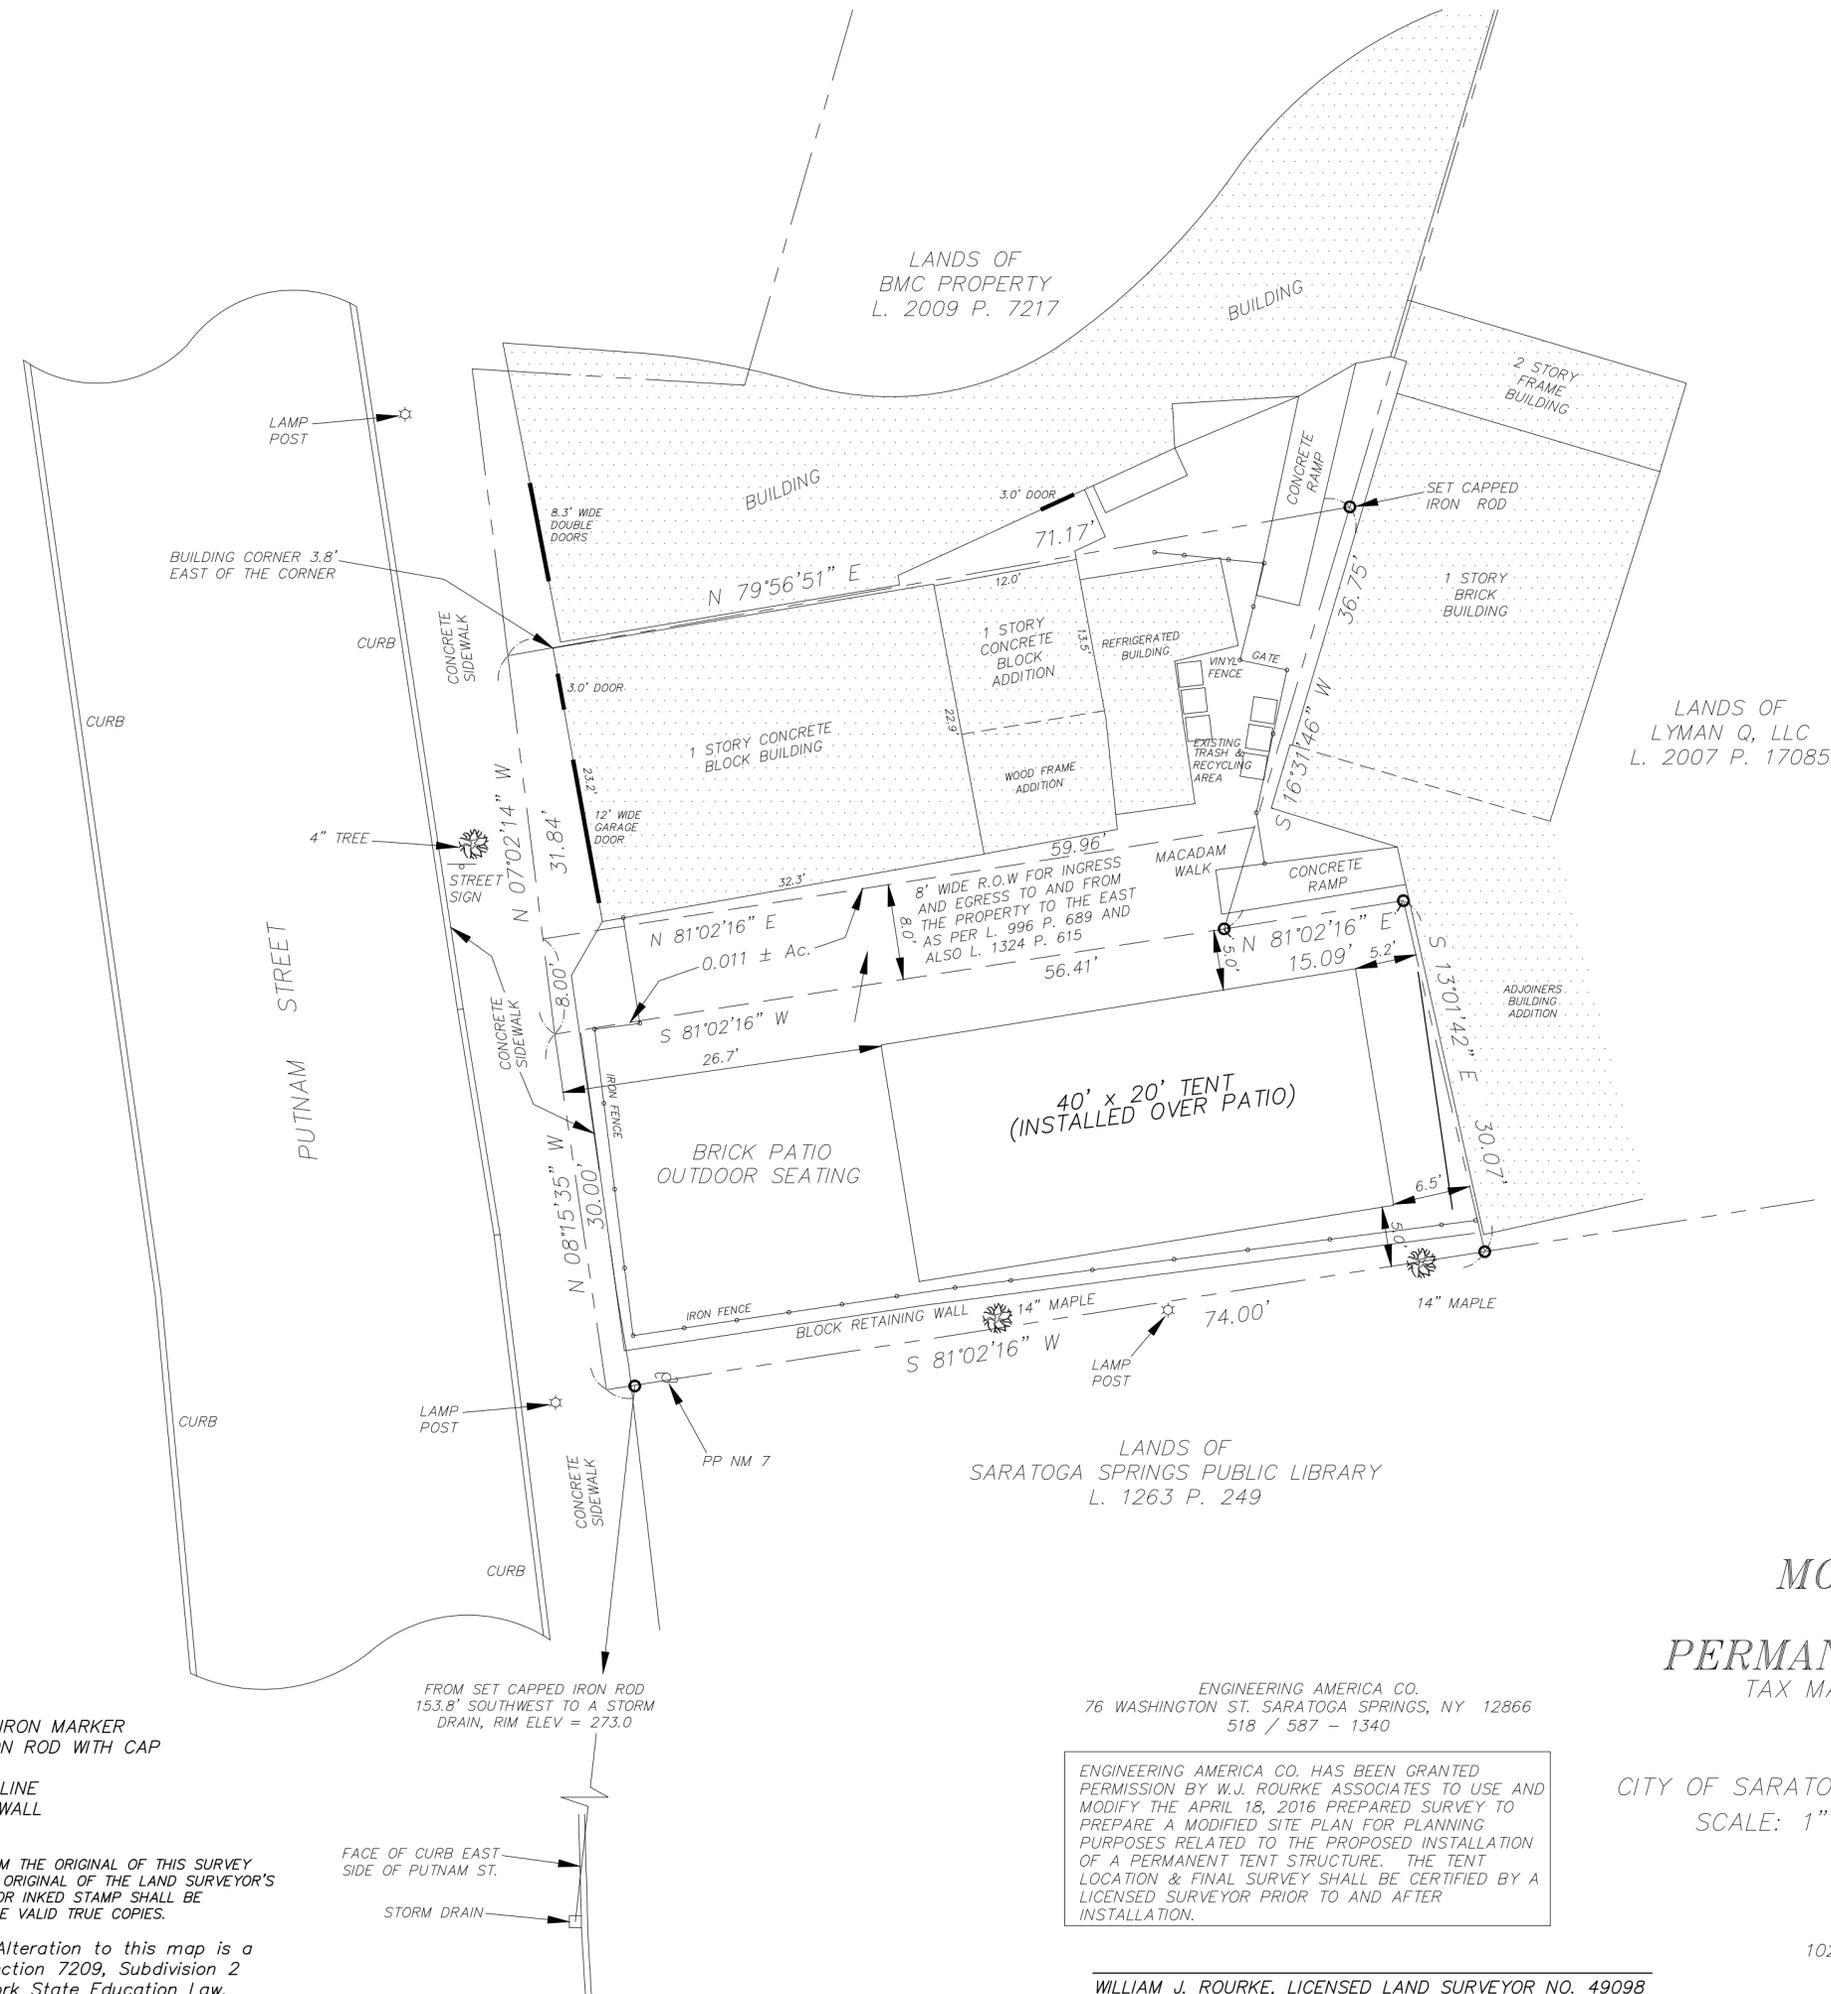

MAP REFERENCES:

1. MAP OF PROPERTY OF THOMAS WILLSON TO BE CONVEYED TO MARK AND KIMBERLY A. SUTTON, CITY OF SARATOGA SPRINGS, DATED JANUARY 12, 1998, BY THOMPSON & FLEMING L.S., P.C.
2. MAP OF PARKING/RELOCATION PLAN FOR PUTNAM STREET PARKING LOT (PARCEL 3) HATHORN SPRING NO. 1, BEING LANDS OF THE CITY OF SARATOGA SPRINGS, DATED MARCH 15, 1999, BY PAUL K. MALE P.E., P.L.S. CITY ENGINEER.
3. MAP OF SURVEY OF LANDS OF THOMAS WILLSON, CITY OF SARATOGA SPRINGS, DATED APRIL 20, 1999, BY W.J. ROURKE ASSOCIATES L.L.S., FILED AS JOB NO. 99-55B.
4. SARATOGA COUNTY, CITY OF SARATOGA SPRINGS, TAX MAP NO. 165.60, BLOCK 1, PARCEL NO. 51 AND 52, L. 996 P. 689, AND L. 1101 P. 523.

* SUBJECT TO AN EASEMENT AND RIGHT-OF-WAY FOR INGRESS AND EGRESS TO AND FROM PROPERTY TO THE EAST, TO ALLOW DELIVERIES TO TAVERN PROPERTY AS PER L. 996 P. 689 AND L. 1324 P. 615.

GENERAL INFORMATION:

1. OWNER & APPLICANT: LYNCHY'S TAVERN, INC. 70 & 72 PUTNAM ST., SARATOGA SPRINGS, NY
2. SITE: 0.098 ACRES
3. ZONING DISTRICT: T-6
4. ZONING VARIANCES GRANTED FOR 1 STORY STRUCTURE AND MINIMUM BUILD OUT ON JULY 11, 2016.
5. DRC REVIEW & APPROVAL GRANTED JULY 13, 2016

**MODIFIED SITE PLAN
THE ICE HOUSE
PERMANENT TENT STRUCTURE**
TAX MAP: 160.60-1-51 & 160.60-1-52

#70 & 72 PUTNAM ST.
CITY OF SARATOGA SPRINGS, SARATOGA COUNTY, NEW YORK
SCALE: 1" = 10' DATE: APRIL 18, 2016

W. J. ROURKE, ASSOCIATES
Licensed Land Surveyors
10264 Saratoga Road, P.O. Box 1434
South Glens Falls, N.Y. 12803

- LEGEND:**
- FOUND IRON MARKER
 - SET IRON ROD WITH CAP
 - ⊙ POINT
 - E- POWER LINE
 - STONE WALL
 - x-x- FENCE

ONLY COPIES FROM THE ORIGINAL OF THIS SURVEY MARKED WITH AN ORIGINAL OF THE LAND SURVEYOR'S EMBOSSED SEAL OR INKED STAMP SHALL BE CONSIDERED TO BE VALID TRUE COPIES.

Unauthorized Alteration to this map is a violation of Section 7209, Subdivision 2 of the New York State Education Law.

ENGINEERING AMERICA CO.
76 WASHINGTON ST. SARATOGA SPRINGS, NY 12866
518 / 587 - 1340

ENGINEERING AMERICA CO. HAS BEEN GRANTED PERMISSION BY W.J. ROURKE ASSOCIATES TO USE AND MODIFY THE APRIL 18, 2016 PREPARED SURVEY TO PREPARE A MODIFIED SITE PLAN FOR PLANNING PURPOSES RELATED TO THE PROPOSED INSTALLATION OF A PERMANENT TENT STRUCTURE. THE TENT LOCATION & FINAL SURVEY SHALL BE CERTIFIED BY A LICENSED SURVEYOR PRIOR TO AND AFTER INSTALLATION.

Kathleen A Marchione Saratoga Co Clerk

RECORDED

WARRANTY DEED WITH FULL COVENANTS

THIS INDENTURE, made the 24th day of June Two Thousand Eight
between

PABO REALTY, LLC, a New York State Limited Liability Company with principal offices
at 1468 Sedgefield Drive, Murrels Inlet, South Carolina

party of the first part and

LYNCHY'S TAVERN, INC., a New York State Corporation with principal offices at 68
Middle Road, Saratoga Springs, New York

party of the second part,

WITNESSETH, that the party of the first part, in consideration of One Dollar, lawful money of the
United States, paid by the party of the second part, does hereby grant and release unto the party of the second
part, the heirs or successors and assigns of the party of the second part forever,

SEE ATTACHED SCHEDULE A

TOGETHER with all right, title and interest, if any, of the party of the first part in and to any streets and
roads abutting the above described premises to the center lines thereof,

TOGETHER with the appurtenances and all the estate and rights of the party of the first part in and to
said premises,

TO HAVE AND TO HOLD the premises herein granted unto the party of the second part, the heirs or
successors and assigns of the party of the second part forever.

AND the party of the first part, in compliance with Section 13 of the Lien Law, covenants that the party
of the first part will receive the consideration for this conveyance and will hold the right to receive such
consideration as a trust fund to be applied first for the purpose of paying the costs of the improvement and will
apply the same first to the payment of the cost of the improvement before using any part of the total of the same
for any other purpose.

AND the party of the first part covenants as follows:

FIRST. That said party of the first part is seized of the said premises in fee simple, and has good right to
convey the same;

SECOND. That the party of the second part shall quietly enjoy the said premises;

THIRD. That the said premises are free from encumbrances, except as aforesaid;

FOURTH. That the party of the first part will execute or procure any further necessary assurance of the title to said premises;

FIFTH. That said party of the first part will forever warrant the title to said premises.

The word "parties" shall be construed as if it read "party" whenever the sense of this indenture so requires.

IN WITNESS WHEREOF, the party of the first part has duly executed this deed the day and year first above written.

IN PRESENCE OF:

PABO REALTY, LLC

By: _____

Robert Paseka

STATE OF SOUTH CAROLINA)
COUNTY OF) ss.) Horry

On the 24 day of June in the year 2008 before me, the undersigned, personally appeared Robert Paseka personally known to me or proved to me on the basis of satisfactory evidence to be the individual whose name is subscribed to the within instrument and acknowledged to me that he executed the same in his capacity, and that by his signature on the instrument, the individual, or the person upon behalf of which the individual acted, executed the instrument and that such individual made such appearance before the undersigned in Murrells Inlet, SC (insert the city or other political subdivision and the state or country or other place the acknowledgment was taken).

Kathy W. Hane

Notary Public

My Commission Expires August 8, 2015

Record and Return to:

Lynchys Tavern Inc.
68 Middle Rd.
Saratoga Springs NY 12866

ALL THAT CERTAIN PARCEL OF LAND, situate in the City of Saratoga Springs, Saratoga County, New York, lying on the easterly side of Putnam Street, being bounded and described as follows:

BEGINNING at a point in the east line of Putnam Street, situate S. 08° 46' 20" W. a distance of 105.55 feet along said easterly line from its intersection with the southerly line of Caroline Street, said point also being 33.98 feet southerly of the northwest corner of lands described in Book 335 of Deeds at Page 587; thence running from said point of beginning S. 84° 14' 35" E. along lands now owned by party of the first part 71.17 feet to a point; thence running S. 32° 20' 20" W. 36.75 feet to a point; thence running N. 83° 09' 10" W. 56.41 feet to a point on the easterly line of Putnam Street, thence running N. 08° 46' 20" E. 31.83 feet to the point of beginning.

The bulk of said premises are a portion of the property described in the first parcel of a deed conveyed by Catherine Jean Sperry executrix of the estate of Charles B. Sperry to Catherine Jean Sperry by deed recorded in the Saratoga County Clerk's Office on October 27, 1966 in Book 799 at Page 21. The small northwest portion of said premises are the same as those described in a deed from Thomas W. Willson to Catherine J. Sperry recorded in the Saratoga County Clerk's Office March 20, 1979 in Book 992 page 984.

RESERVING to Catherine Jean Sperry a/k/a Catherine J. Sperry, her distributes and assigns an easement and the right of way for ingress and egress to and from property now owned by Catherine Jean Sperry a/k/a Catherine J. Sperry adjoining the easterly boundary of the premises conveyed herein. Said right of way and easement shall run easterly from the east line of Putnam Street, adjacent to the south wall of the building now located on the premises conveyed herein and extend through the rear of the premises conveyed herein to the West boundary of property now owned by Catherine Jean Sperry a/k/a Catherine J. Sperry to allow motor vehicles and trucks to make deliveries of merchandise and other items to the rear of the tavern property owned by Catherine Jean Sperry a/k/a Catherine J. Sperry which fronts on Caroline Street, including sufficient room for said delivery vehicles to turn around and exit through the right of way in a forward motion.

This conveyance is made subject to all restrictions, easements, covenants and conditions of record, if any, affecting said premises.

*W & L Lynch Tavern
68 Middle Rd
Saratoga S.P. NY 12866*



SARATOGA COUNTY PLANNING BOARD

TOM L. LEWIS
CHAIRMAN

JASON KEMPER
DIRECTOR

September 7, 2016

Kate Maynard, Principal Planner
City of Saratoga Springs
City Hall, 474 Broadway
Saratoga Springs, NY 12866

SCPБ Referral Review#16-100-Site Plan Review-Lynchys Tavern/The Ice House

Site plan modification for erection of permanent tent structure to replace the temporary structure now in place.

Putnam Street (east side), south of Caroline Street (off Broadway)

Received from the City of Saratoga Springs Planning Board on September 7, 2016.

Reviewed by the Saratoga County Planning Board and staff on September 7, 2016.

Decision: No Significant County Wide or Inter Community Impact

Comment: In accordance with the Memorandum of Understanding (MOU) between the City of Saratoga Springs Planning Board and the Saratoga County Planning Board, the above-noted Site Plan has been reviewed by staff and with necessary concurrence has been deemed to present no significant countywide impacts.

A handwritten signature in purple ink that reads "Michael Valentine".

Michael Valentine, Senior Planner
Authorized Agent for Saratoga County

DISCLAIMER: Recommendations made by the Saratoga County Planning Board on referrals and subdivisions are based upon the receipt and review of a "full statement of such proposed action" provided directly to SCPB by the municipal referring agency as stated under General Municipal Law section 239. A determination of action is rendered by the SCPB based upon the completeness and accuracy of information presented by its staff. The SCPB cannot be accountable for a decision rendered through incomplete or inaccurate information received as part of the complete statement.



CITY OF SARATOGA SPRINGS

PLANNING BOARD

City Hall - 474 Broadway
Saratoga Springs, New York 12866-2296
Tel: 518-587-3550 fax: 518-580-9480
<http://www.saratoga-springs.org>

[FOR OFFICE USE]

(Application #)

(Date received)

APPLICATION FOR: SPECIAL USE PERMIT

(Rev: 07/2016)

Project Name: Child Care on Beekman Street

Property Address/Location: 48 Beekman Street/51 Ash Street

Tax Parcel #: 165.74-2-65 Zoning District: NCU-1

(for example: 165.52-4-37)

Proposed Use: Child Care

Type of Special Use Permit: Permanent Temporary Renewable Modification

	<u>APPLICANT(S)*</u>	<u>OWNER(S) (If not applicant)</u>	<u>ATTORNEY/AGENT</u>
Name	Jenna Eddy	Jason/ Joanne LaBarge	
Address	[REDACTED]	[REDACTED]	
Phone	[REDACTED]		
Email	[REDACTED]	[REDACTED]	

Identify primary contact person: Applicant Owner Agent

* An applicant must be the property owner, lessee, or one with an option to lease or purchase the property in question.

Please check the following to affirm information is included with submission.

Sketch Plan Attached:
Applicant is encouraged to submit sketch plans showing features of the site and /or neighborhood and illustrate proposed use.

Environmental Assessment Form:
All applications must include a completed SEQR Short or Long Form. SEQR Forms can be completed at <http://www.dec.ny.gov/permits/6191.html>.

Water Service Connection Agreement- For all projects including new water connections to the City system, a copy of a signed water service connection fee agreement with the City Department of Public Works is required and **MUST** be submitted with this application.

Application Fee: \$750.00 \$250-modifications (check box)
A check for the total amount made payable to: "Commissioner of Finance" **MUST** accompany this application.


3 hard copies (*I signed original) and one electronic copy (PDF) of complete application and ALL attachments.

Submission Deadline - Check City's website (www.saratoga-springs.org) for application deadlines and meeting dates.

Does any City officer, employee or family member thereof have a financial interest (as defined by General Municipal Law Section 809) in this application? YES NO . If YES, a statement disclosing the name, residence, nature and extent of this interest must be filed with this application.

I, the undersigned owner, leasee or purchaser under contract for the property, hereby request Special Use Permit approval by the Planning Board for the identified property above. I agree to meet all requirements under Section 240-7.1 of the Zoning Code of the City of Saratoga Springs.

Furthermore, I hereby authorize members of the Planning Board and designated City staff to enter the property associated with this application for purposes of conducting any necessary site inspections relating to this application.

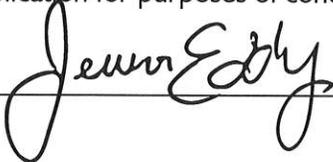Applicant Signature: 

Date: 9/19/16

If applicant is not current owner, owner must also sign.

Owner Signature: 

Date: 9/20/16

Short Environmental Assessment Form

Part 1 - Project Information

Instructions for Completing

Part 1 - Project Information. The applicant or project sponsor is responsible for the completion of Part 1. Responses become part of the application for approval or funding, are subject to public review, and may be subject to further verification. Complete Part 1 based on information currently available. If additional research or investigation would be needed to fully respond to any item, please answer as thoroughly as possible based on current information.

Complete all items in Part 1. You may also provide any additional information which you believe will be needed by or useful to the lead agency; attach additional pages as necessary to supplement any item.

Part 1 - Project and Sponsor Information			
Name of Action or Project: Child Care at 48 Beekman Street			
Project Location (describe, and attach a location map): The building is located at 48 Beekman Street. It is on the corner of Beekman and Ash streets. The property shares a lot with 51 Ash Street.			
Brief Description of Proposed Action: See attached statement			
Name of Applicant or Sponsor: Jenna Eddy		Telephone: [REDACTED]	
		E-Mail: [REDACTED]	
Address: [REDACTED]			
City/PO: [REDACTED]		State: [REDACTED]	Zip Code: [REDACTED]
1. Does the proposed action only involve the legislative adoption of a plan, local law, ordinance, administrative rule, or regulation? If Yes, attach a narrative description of the intent of the proposed action and the environmental resources that may be affected in the municipality and proceed to Part 2. If no, continue to question 2.		NO	YES
		<input checked="" type="checkbox"/>	<input type="checkbox"/>
2. Does the proposed action require a permit, approval or funding from any other governmental Agency? If Yes, list agency(s) name and permit or approval:		NO	YES
		<input type="checkbox"/>	<input checked="" type="checkbox"/>
3.a. Total acreage of the site of the proposed action?		0.1 acres	
b. Total acreage to be physically disturbed?		0 acres	
c. Total acreage (project site and any contiguous properties) owned or controlled by the applicant or project sponsor?		0.1 acres	
4. Check all land uses that occur on, adjoining and near the proposed action.			
<input checked="" type="checkbox"/> Urban <input type="checkbox"/> Rural (non-agriculture) <input type="checkbox"/> Industrial <input checked="" type="checkbox"/> Commercial <input checked="" type="checkbox"/> Residential (suburban)			
<input type="checkbox"/> Forest <input type="checkbox"/> Agriculture <input type="checkbox"/> Aquatic <input type="checkbox"/> Other (specify): _____			
<input type="checkbox"/> Parkland			

<p>18. Does the proposed action include construction or other activities that result in the impoundment of water or other liquids (e.g. retention pond, waste lagoon, dam)? If Yes, explain purpose and size: _____ _____ _____</p>	<p>NO</p> <p><input checked="" type="checkbox"/></p>	<p>YES</p> <p><input type="checkbox"/></p>
<p>19. Has the site of the proposed action or an adjoining property been the location of an active or closed solid waste management facility? If Yes, describe: _____ _____ _____</p>	<p>NO</p> <p><input checked="" type="checkbox"/></p>	<p>YES</p> <p><input type="checkbox"/></p>
<p>20. Has the site of the proposed action or an adjoining property been the subject of remediation (ongoing or completed) for hazardous waste? If Yes, describe: _____ _____ _____</p>	<p>NO</p> <p><input checked="" type="checkbox"/></p>	<p>YES</p> <p><input type="checkbox"/></p>

I AFFIRM THAT THE INFORMATION PROVIDED ABOVE IS TRUE AND ACCURATE TO THE BEST OF MY KNOWLEDGE

Applicant/sponsor name: Jenna Eddy Date: 9/19/16

Signature: Jenna Eddy

Project:

Date:

***Short Environmental Assessment Form
Part 2 - Impact Assessment***

Part 2 is to be completed by the Lead Agency.

Answer all of the following questions in Part 2 using the information contained in Part 1 and other materials submitted by the project sponsor or otherwise available to the reviewer. When answering the questions the reviewer should be guided by the concept “Have my responses been reasonable considering the scale and context of the proposed action?”

	No, or small impact may occur	Moderate to large impact may occur
1. Will the proposed action create a material conflict with an adopted land use plan or zoning regulations?	<input checked="" type="checkbox"/>	<input type="checkbox"/>
2. Will the proposed action result in a change in the use or intensity of use of land?	<input checked="" type="checkbox"/>	<input type="checkbox"/>
3. Will the proposed action impair the character or quality of the existing community?	<input checked="" type="checkbox"/>	<input type="checkbox"/>
4. Will the proposed action have an impact on the environmental characteristics that caused the establishment of a Critical Environmental Area (CEA)?	<input checked="" type="checkbox"/>	<input type="checkbox"/>
5. Will the proposed action result in an adverse change in the existing level of traffic or affect existing infrastructure for mass transit, biking or walkway?	<input checked="" type="checkbox"/>	<input type="checkbox"/>
6. Will the proposed action cause an increase in the use of energy and it fails to incorporate reasonably available energy conservation or renewable energy opportunities?	<input checked="" type="checkbox"/>	<input type="checkbox"/>
7. Will the proposed action impact existing:		
a. public / private water supplies?	<input checked="" type="checkbox"/>	<input type="checkbox"/>
b. public / private wastewater treatment utilities?	<input checked="" type="checkbox"/>	<input type="checkbox"/>
8. Will the proposed action impair the character or quality of important historic, archaeological, architectural or aesthetic resources?	<input checked="" type="checkbox"/>	<input type="checkbox"/>
9. Will the proposed action result in an adverse change to natural resources (e.g., wetlands, waterbodies, groundwater, air quality, flora and fauna)?	<input checked="" type="checkbox"/>	<input type="checkbox"/>
10. Will the proposed action result in an increase in the potential for erosion, flooding or drainage problems?	<input checked="" type="checkbox"/>	<input type="checkbox"/>
11. Will the proposed action create a hazard to environmental resources or human health?	<input checked="" type="checkbox"/>	<input type="checkbox"/>

Project:

Date:

Short Environmental Assessment Form

Part 3 Determination of Significance

For every question in Part 2 that was answered “moderate to large impact may occur”, or if there is a need to explain why a particular element of the proposed action may or will not result in a significant adverse environmental impact, please complete Part 3. Part 3 should, in sufficient detail, identify the impact, including any measures or design elements that have been included by the project sponsor to avoid or reduce impacts. Part 3 should also explain how the lead agency determined that the impact may or will not be significant. Each potential impact should be assessed considering its setting, probability of occurring, duration, irreversibility, geographic scope and magnitude. Also consider the potential for short-term, long-term and cumulative impacts.

- Check this box if you have determined, based on the information and analysis above, and any supporting documentation, that the proposed action may result in one or more potentially large or significant adverse impacts and an environmental impact statement is required.
- Check this box if you have determined, based on the information and analysis above, and any supporting documentation, that the proposed action will not result in any significant adverse environmental impacts.

 Name of Lead Agency

 Date

 Print or Type Name of Responsible Officer in Lead Agency

 Title of Responsible Officer

 Signature of Responsible Officer in Lead Agency


 Signature of Preparer (if different from Responsible Officer)

37'-0"

LOCATION		
48 BEEKMAN / 51 ASH		
TITLE		
FLOOR PLAN		
DRAWING NUMBER	DRAWN BY	DATE
1/1	J.KLEIN	9.8.16
SCALE 3/16" = 1'-0"	FILE NAME 48BKMN	

BACK YARD

24'-7"

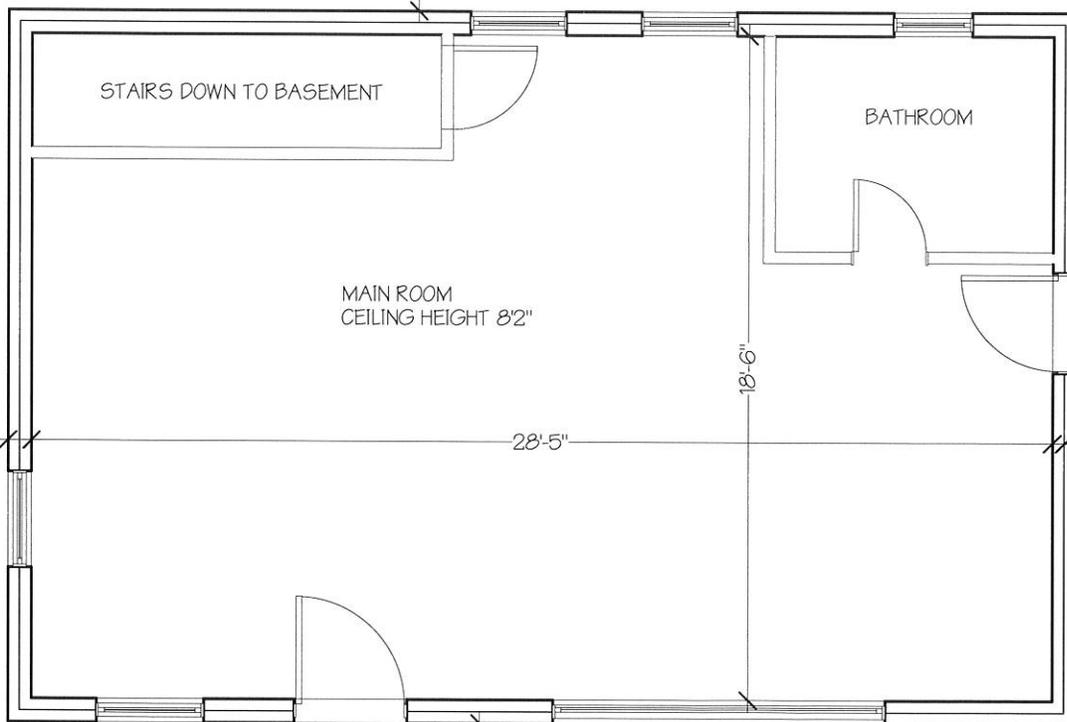

3'-2"

28'-5"

4'-6"

18'-6"

5'-7"

50'-0"

SIDEWALK

Short Environmental Assessment Form Part I Narrative:

Brief Description of Proposed Action:

The intended purpose of the proposed space is to open a small preschool/day care. The hours of operation would be from 8:00 AM-5:30 PM, Monday-Friday. The number of clientele will be 8-12 children ranging in age from 3-5 years. There will be two teachers on site (the owners of the school).

Parking:

The issue of parking related to the proposed use of the premises is manageable and negligible for the following reasons:

1. Scope of Impact:

- a. The anticipated number of employees at any given time is two. The current staff both reside within walking distance and will not require parking.
- b. The anticipated number of children attending is currently between seven-eight with perhaps a maximum of twelve within the next year. As the age of the children is between three and five years, the children will be entering and exiting the vehicles with their parents as any other occupant/vehicular parking would occur.
- c. Some children will also be within walking and cycling distance which allows a percentage of them to be picked up and/or dropped off using non-vehicular transportation.
- d. The low number of employees and persons accessing the premises is minimal, and due to teacher to child licensing restrictions, will always be limited in the number of students allowed.

2. Predictability of Impact:

- a. The timing of parking is also generally limited to two one-hour windows during the day: The first being between 8am-9am and the second between 4:30pm-5.30pm.
- b. The extent of the parking is expected to involve a parent temporarily parking to accommodate a student “pick-up/drop-off” in proximity to the premises.
 - i. The individuals who will need to park or drive on the street will have multiple side streets as options for parking. Ash Street and Oak Street are two options that have ample amounts of parking. Parking on Beekman Street passed Ash Street has been known to be quiet and could serve as available temporary parking as well.
- c. The actual occupied time for parking space to accomplish a “pick-up/drop-off” is expected to be less than 10 minutes per student.
- d. The premises will be closed from 5:30 pm – 7:30 am with the remainder of the day expecting only an occasional “pick-up/drop-off” from a parent. No long-term parking is needed for the customers/parents.

3. Magnitude of Impact:

- a. Beekman Street is a low volume, one-way street with cross-streets in close proximity.
 - i. As a one-way street, the traffic pattern is mandated and determined to limit traffic flow thereby creating expected travel lanes and safety standards.
- b. The premises will not be operating on Holidays or weekends.
- c. The premises does not require or contemplate any delivery or service vehicles.

4. Overall:

- a. As the total number of vehicles accessing the premises is small, temporary, low-volume, and predictably scheduled the overall parking impact is negligible.

From: "Jenna Eddy" [REDACTED]
To: "kate maynard" <kate.maynard@saratoga-springs.org>
Sent: Thursday, October 6, 2016 4:23:26 PM
Subject: Waivers

Dear Planning Board,

Please note in regards to the request to hold a Preschool/ Licensed child care center at 48 Beekman St. that we are requesting a waiver from 1 parking space and from a site plan review.

Thank you,
Jenna Eddy

Sent from my iPhone

--

Kate Maynard, AICP
Principal Planner
City of Saratoga Springs
474 Broadway, Saratoga Springs, NY 12866
518.587.3550x2517

Confidentiality/Privilege Notice: This e-mail communication and any files transmitted with it contain privileged and confidential information from the City of Saratoga Springs and are intended solely for the use of the individual(s) or entity to which it has been addressed. If you are not the intended recipient, you are hereby notified that any disclosure, copying, distribution, or taking any other action with respect to the contents of this message is strictly prohibited. If you have received this e-mail in error, please delete it and notify the sender by return e-mail. Thank you for your cooperation.



CITY OF SARATOGA SPRINGS

PLANNING BOARD

City Hall - 474 Broadway
Saratoga Springs, New York 12866-2296
Tel: 518-587-3550 fax: 518-580-9480
<http://www.saratoga-springs.org>

[FOR OFFICE USE]

(Application #)

(Date received)

(Rev. 05/2016)

APPLICATION FOR: APPROVAL EXTENSIONS – SPECIAL USE PERMIT, SITE PLAN, LAND DISTURBANCE ACTIVITY, SUBDIVISION

Project Name: Congress Plaza Redevelopment

Property Address/Location: 46 West Congress Street

Date of original Planning Board approval: April 24, 2013

Current expiration date: Construction was commenced within 18 months of approval.

- Special Use Permit approval – 18 month extension
- Site Plan approval – 18 month extension
- Land Disturbance Activity approval – 18 month extension
- Subdivision approval – 90 day extension

Reason for Extension: Additional time is needed to complete site improvements and to submit as-built plans.

Since the project was originally approved, are there any significant changes to the site or neighborhood or within the circumstances and findings of fact upon which the original approval was granted? No Yes If Yes, please describe:
The applicant is seeking a minor change to the site plan approval which is addressed in the letter accompanying this form.

APPLICANT(S)*

OWNER(S) (If not applicant)

ATTORNEY/AGENT

Name Donald MacElroy/Don Greene Enterprises, Inc.

LA Group

Address 800 Rt. 146 Ste 240

40 Long Alley

Clifton Park, New York 12065

Saratoga Springs, New York 12866

Phone

Email

Identify primary contact person: Applicant Owner Agent

* An applicant must be the property owner, lessee, or one with an option to lease or purchase the property in question.

Does any City officer, employee or family member thereof have a financial interest (as defined by General Municipal Law Section 809) in this application? No Yes If Yes, a statement disclosing the name, residence, nature and extent of this interest must be filed with this application.

Please check the following to affirm information is included with submission:

- 3 hard copies (1 with original signature) and one electronic copy (PDF) of complete application and ALL attachments.
 Application Fee: A check for the total amount below payable to: "Commissioner of Finance" MUST accompany this application.

Special Use Permit approval extension

\$250

Site Plan approval extension

Residential - \$250

Non-Residential - \$500

Land Disturbance Activity approval extension

\$250

Subdivision approval extension

Residential - \$100

Non-Residential - \$250

Submission Deadline - Applications must be submitted prior to approval expiration. Check City's website (www.saratoga-springs.org) for application deadlines and meeting dates.

I, the undersigned owner, leasee or purchaser under contract for the property, hereby request approval by the Planning Board for the aforementioned extension of the Site Plan approval.

Applicant Signature:  Date: 8/23/16

If applicant is not currently the owner, the owner must also sign.

Owner Signature: _____ Date: _____



800 Route 146, Suite 240
Clifton Park, NY 12065

August 23, 2016

City of Saratoga Planning Board
City of Saratoga Engineer's Office
City of Saratoga Attorney's Office
City of Saratoga Springs Offices
474 Broadway
Saratoga Springs, New York 12866

Re: Congress Plaza Site Plan—Request for a Site Plan Amendment and Extension of the Cash Escrow Account/Letter of Credit

Dear Chair and members of the City of Saratoga Planning Board, City Engineer and City Attorney:

The redevelopment of Congress Plaza is substantially complete and DCG Development Company has worked hard with the assistance of its site engineers and contractors and the oversight of City representatives to carefully adhere to the approved site plan and to strive to improve the project at every opportunity. DCG has just been made aware through conversations with its close neighbors the City Senior Center, of some additional improvements that could be achieved in the event the Planning Board is willing to consider a minor site plan amendment. The currently approved site plan for Congress Plaza envisions site access to South Federal Street through the project. This site access which would be a travel way for vehicles in and out of the Plaza is a concern to the City Senior Center. The City Senior Center residents currently walk to the Plaza through what will become the vehicle travel way.


DCG has carefully examined this situation and requested its traffic engineers, Creighton Manning also to look at the site plan in light of the City Senior Center concerns. Both DCG and CME agree that modifying the site plan so that the access is limited to pedestrian and bicycle traffic only would be an improvement over the existing site plan. Please see the attached drawing prepared to show this change. In addition to the limitation to pedestrian and bicycle traffic only and also at the request of the City Senior Center a number of additional parking spaces devoted exclusively to their use could be added along with the proposed additional amenities such as a new handicapped ramp and crosswalk, additional landscaping, attractive fencing and an outdoor dining area. DCG has shared the proposed improvements with the City Senior Center and they prefer the proposed plan and appreciate the dedicated parking.

DCG believes that the access point is unnecessary for traffic flow into and out of Congress Plaza and is willing to forgo the access point as a vehicular one and would prefer to accommodate the suggestions of the City Senior Center. It is worth noting that the plaza was operated from many years with a grocery store, a use which typically generates more traffic, without the additional access point.

Attached for your consideration is the completed City form requesting a site plan amendment accompanied by a check for \$500.00; the completed City form requesting an extension of the escrow account/letter of credit accompanied by a check for \$400.00 (in response to the City Attorney's letter of July 26, 2016); the drawing showing the requested site plan amendment; and a letter from Creighton Manning Associates.

DCG is close to completing the redevelopment of Congress Plaza and would respectfully request an opportunity to appear before the City Planning Board to discuss the feasibility of this proposed site plan amendment.

Very truly yours,

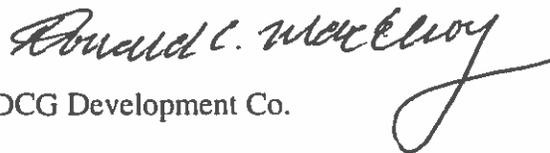
DCG Development Co.

cc: Kate Maynard, Principal Planner of the City
Tim Wales, City Engineering
Vincent J. DeLeonardis, Esq., City Attorney

August 16, 2016

Mr. Donald MacElroy
DCG Development Co.
240 Clifton Corporate Parkway
Clifton Park, NY 12065

RE: Access Review, Congress Plaza, City of Saratoga Springs, Saratoga County, New York; CM Project 112-229

Dear Mr. MacElroy:

As you are aware, Creighton Manning Engineering, LLP completed a traffic assessment for the proposed redevelopment of Congress Plaza in the City of Saratoga Springs in 2013. The proposal at that time included primary access to the site via three driveways on Congress Street and neighborhood connections to the plaza via South Franklin Street at Ash Street and via South Federal Street. To date, the redevelopment has been constructed including the addition of the Embassy Suites Hotel and all but the connection to South Federal Street are constructed and operational.

Although a site access to South Federal Street was envisioned as part of the original plans, we acknowledge your experience with cut-through traffic during construction and misuse of your lot by the public, and your subsequent efforts to eliminate this access. Our numerous site visits completed in 2015 and 2016 note that the current site driveways appear to operate acceptably and a secondary access to the southern neighborhoods is being served by the existing South Franklin Street access. It is also our understanding that prior to 2013, the initial site development plans included a supermarket, which is a higher generating retail use that would have served the surrounding neighborhoods. The largest anchor tenant at the current site includes the Embassy Suites Hotel, a hospitality use that has little interaction with the neighborhoods.

It is our understanding that in your recent conversations with Senior Center representatives, located on Williams Street adjacent to the potential South Federal Street connector, some concerns were expressed regarding the additional vehicular/pedestrian conflict area that would be created if a vehicular connection is made from South Federal Street into the site. It is also our understanding that you would be able to provide the Senior Center with some needed off-street parking on your site (in the area of the connection) if the site vehicular connection is not completed. This parking could be considered a public benefit as it would help the City Senior Center, a public service facility.

Based on Creighton Manning's experience with retail/mixed use developments and site visits, the site as currently operating with four full access driveways is adequate to serve the site traffic and the additional vehicular connection to the site is not needed from a capacity standpoint. Should the subject area be converted to parking, there would be a benefit for pedestrians and bicyclists traveling between the adjacent neighborhoods and the site or Senior Center by reducing the pedestrian/bicyclist conflicts with vehicles. The current proposal includes the addition of landscaping and an extension of the sidewalk on

Mr. Donald MacElroy
August 16, 2016
Page 2 of 2

the east side of the site connecting to the existing sidewalk on South Federal Street and a bike access route to the west connecting between South Federal Street and the site.

Please feel free to call our office if you have any questions or comments regarding the above analysis.

Respectfully submitted,
Creighton Manning Engineering, LLP


Wendy C. Holsberger, P.E., PTOE
Associate

F:\Projects\2012\112-229 Congress Plaza\112229_Access Review_20160816.doc



Mr. Mark Torpey,
Saratoga Springs Planning Board

September 13, 2016

Re: DCG Development Co. Congress Plaza

Dear Mr Torpey,

The Saratoga Senior Center located at 5 William St adjacent to the Congress St parking lot was approached by DCG Development about the curb cut into their lot. We have been in conversations with DCG and our Board of Directors, staff and some seniors have expressed concern about the safety of pedestrians and seniors using the sidewalk in the area should the curb cut be put in. We have many members from the Stonequest housing site as well as the surrounding area who frequent the Center and walk by the Center on their way to the plaza or elsewhere. The fear is that a cut through would significantly increase traffic flow through here and put our seniors at risk. We have continuously discussed our need for parking spaces for the growing senior population who use the senior center. DCG has agreed to donate/designate 5 parking spaces to the Center if the curb cut is eliminated. Thus we are in support of their proposal of additional parking donated to the Senior Center without a curb cut into the parking lot.

Thank you for considering our position on this matter.

Respectfully,

Lois Celeste
Executive Director
Senior Citizens Center of Saratoga Springs
5 William St
Saratoga Springs, NY 12866

[REDACTED]

[REDACTED]

Cc: DCG Development Co.



EMBASSY SUITES®

Saratoga Springs

August 1st, 2016

Embassy Suites by Hilton Saratoga Springs
86 Congress St.
Saratoga Springs, NY 12866

Concerning the opening of Congress Plaza to the corner of William St. and S. Federal St.

The Embassy Suites holds the position that opening the south east corner of Congress Plaza's parking lot will invite potentially dangerous traffic into the shopping plaza, will take away much needed parking for the Plaza tenants, and doesn't present a need for a new traffic path in this area.

Our concern exists currently with having a proper amount of parking to affectively handle the needs for the Plaza. Being newly renovated and almost at 100% occupancy, the plaza has come back to life and the number of shoppers has increased considerably in the last two years. With the current number of parking slips and an additional 60+ slips behind the hotel, the need for the plaza to retain the parking it has is imperative.

The Embassy Suites believes that the beautified street presence of the Congress Plaza has helped to increase commerce and removing the much needed parking that supports these businesses to be a tremendous mistake. Secondly, inviting 30 to 40mph traffic into a peaceful shopping area will be a deterrent to these businesses and their prosperity.

The Embassy Suites respectfully requests the opening remain closed for the safety and prosperity of the shoppers and the businesses of the Plaza.

Daniel Fortier
General Manager
Embassy Suites by Hilton Saratoga Springs
[REDACTED]