



RITE AID

PERMIT DRAWINGS

RITE AID #581
90 WEST AVE.
SARATOGA SPRINGS, NY 12866



6135 District Blvd • Maywood, CA 90270
800.423.4283 • Fax 323.560.7143
Website: www.signresource.com

Sign Code Allows:		Site:		
Sign#	Sign Type:	Qty:	Description:	Comments
1	Channel letters	3	30" Channel letters	
2	Pharmacy	2	20" Pharmacy letters	
3	Pylon	1	12' -0" Pylon	
4	Banner	2	Temporary Coming Soon banner	
5	Aluminum Panel	2	Department Within	
6	Channel letters	1	Drive Thru Pharmacy	
7	Aluminum Panel	1	Clearance 10' -0"	
8	Aluminum Panel	1	Pick Up	
9	Aluminum Panel	1	Drop Off	
10	Aluminum Panel	1	Exit Only	
11	Aluminum Panel	1	Exit Only traffic	
12	Directional	1	Drive Thru Pharmacy with arrow - both sides	
13	Directional	1	Drive Thru Pharmacy with arrow - Thank You For Shopping at Rite Aid	
14	Shield	1	Rite Aid shield cabinet	
Variance Summary / Likelihood:				



STANDARD CODE REVIEW Estimate/Job#: **98147**
Store #: **581**

A.) Project Name: **Rite Aid** Completed By and Date: **8-27-13 / SP**
 Street Address: **90 West Ave**
 Town / City / State / Zip: **Saratoga Springs NY 12866**
 B.) Zoning Office / contact for zoning information: City Town Township Village County State
 Jurisdiction: **City of Saratoga Springs**
 Contact: **Deborah Wertheim 518-587-3550 x 2533 / Susan Barden, Senior Planner x 2493**
 C.) Zoning Classification for property: **T-5 Transect Zone 5 Neighborhood Center**
 D.) Will code be changing anytime soon? **No**
 Notes:

WALL SIGNS

1.) Square footage of wall signage allowed: **Not to exceed 2 sq. ft. for each linear foot of building frontage or a total of 100 sq. ft., whichever is less.**
 2.) How many elevations are wall signs allowed on? **One (1) wall sign per street frontage**
 3.) If signs are allowed on rear or sides of building, is the square footage deducted from the front elevation? **No**
 4.) How is square footage to be calculated? **Entire area within a continuous perimeter enclosing the extreme limits of sign display, including any frame or border. The sign structure shall be included if designed as integral to the sign display. The calculation for a double-faced sign shall be the area of one face only.**
 5.) Are design elements or logos a part of the square footage calculation? **Yes**
 6.) May signs be internally illuminated? **All backlit signs shall have a dark background. Only the letters and/or message area of the sign shall be illuminated.**
 7.) Any restrictions to the location of the sign on the wall other than being located on the wall, below eaves, or on the parapet? **Wall signs shall not extend beyond the ends, or over the top, of the walls to which it is attached. Wall signs shall not extend above the first floor level of the building**
 8.) Maximum projection for wall signs: **Electric wall signs may extend a total of 14 inches from the face of the building to accommodate a code-required transformer box but that box shall not extend more than 8 inches from the building.**
 Notes:

POLE/PYLON SIGNS

1.) Square footage of pole/pylon signage allowed per sign face for a double-faced sign: **24 Sq. Ft.**
 2.) Quantity: **One (1)**
 3.) Maximum height for pole/pylon: **12 feet**
 4.) Minimum clearance below pole/pylon? **Signs that extend over a pedestrian walkway or driveway must have a minimum 10 foot vertical clearance from the ground.**
 5.) Are design elements or logos a part of the square footage calculation? **Yes**
 6.) May signs be internally illuminated? **Yes. All backlit signs shall have a dark background. Only the letters and/or message area of the sign shall be illuminated.**
 7.) Landscaping requirements:
 8.) Address number to be included?
 9.) Set-back from right-of-way or property line/vision triangle: **No sign shall be placed within 150 feet of a signalized, or within 50 feet of an unsignalized, street intersection so as to cause a traffic hazard at the intersection. A freestanding sign shall not be located within 50 feet of another freestanding sign. A freestanding sign shall not extend into the public right-of-way or extend beyond the property lines.**
 Notes:

STANDARD CODE REVIEW - Continued Estimate/Job#: **581** **98147**

A.) Project Name: **Rite Aid** Completed: **8-27-13 / SP**

ENGINEERING

1.) Are signed/sealed Engineering drawings required: For wall signs? **No** For Freestanding signs? **Yes**
 2.) Calculations and drawings both required? **Both**
 3.) How many sets required? **Two (2)**
 4.) Building Code/Year: **2010 New York State Building Code**
 5.) Electrical Code/Year: **NFPA 70**
 6.) Wind loads/Exposure: **90 MPH w/ 3 sec gusts**
 7.) Special inspections noted on drawings from engineer: **Per Engineer**
 Notes:

VARIANCES

1.) Are variances considered? _____ Yes No
 2.) Variance fees and costs? **\$500.00 + fees for advertising**
 3.) Application deadline? **Must be submitted to the Building Inspector, Room 10, City Hall, at least 4 weeks prior to the next Zoning Board meeting. See attached schedule for application deadlines and meeting dates.**
 4.) Process, how often are the meetings, and the number of meetings? **Zoning Board of Appeals meets twice a month**
 5.) Forms and contact information: **Application for Appeal to Zoning Board / Contact Susan Barden Senior Planner (ZBA) (518) 587-3550 x2493**
 Notes: **Applicant must be the property owner(s) or lessee. Applicants are required to mail a copy of the public hearing legal notice to all property owners**

DIRECTIONAL SIGNS

1.) Number of directional's allowed: **Not specified** 2.) Maximum square footage: **4 sq. ft.**
 3.) Maximum height: **4 feet** 4.) Set-back:
 5.) Illumination allowed? **Yes** 6.) Custom logo: **Business names or logos not permitted**
 7.) Permit required? **No**
 Notes:

ELECTRONIC MESSAGE CENTERS/ READER BOARDS

1.) EMC's allowed: **Not allowed** 2.) Maximum square
 3.) Color restrictions? 4.) Movement restrictions?
 Notes:

AWNINGS AND TEMPORARY SIGNAGE

3.) Temporary Signs: **One on-premise, non-illuminated sign listing the owner, designer and/or contractor where construction or renovation is in progress: maximum 10 sq. ft.**
 Notes:



STANDARD CODE REVIEW - Continued Estimate/Job#: 98147

A.) Project Name: Rite Aid Completed: 8-27-13 / SP

PERMITTING

1.) Process:
 What needs to be done first? **Must apply for variance first if needed. Once variance is approved/denied will then have to apply for review with the Design Review Commission since site is located in an Architectural Review Area within the City.**
For Design Review Commission: Submit completed applications to the Office of Planning & Economic Development, Room 10, City Hall, at least 4 weeks prior to the next DRC meeting. Meetings are held 1st & 3rd Wednesdays of the month. Fee is \$100.00. Rep to be present at this meeting.
Signage / Awnings
Color photographs showing site/exterior details of existing structures, and adjacent properties
 Plan showing location of proposed sign/awning structure on building/premises: no larger than 11"x17"
Scaled illustration of proposed sign/awning structure and lettering (front view & profile): include all dimensions of structure; type, dimensions and style of lettering or logo; description of colors, materials, mounting method and hardware
Descriptions, specifications of proposed lighting including fixture & lamp type, wattage, mounting method, and location
Product literature, specifications and samples of proposed materials and colors

Can the sign permit be issued before the building permit? **No**
 Other jurisdiction? **No**

2.) Permit application and checklist:
 Planning: **Design Review Commission Application**
 Building: **Application for Sign Permit**
 Number of Sets of Drawings Req'd: **1 original and 9 collated sets for DRC meeting / Two (2) for building**
 Permit application can be mailed? **Yes**

3.) Permitting Process time frame:
 Planning: **Goes thru Design Review Commission for approval. If needed, apply for Variance first thru ZBA then goes to DRC**
 Building:
 Counter Service Available? **No**

4.) Permit application fees:
 Planning: **\$100.00 for Design Review Commission**
 Building: **Sign permit fee of \$100.00 (check made payable to Commissioner of Finance), must accompany application.**

5.) Length of time the permit will be valid: **6 months**

SIGN MARKINGS

- | | | |
|---|---|---|
| <input type="checkbox"/> Electrical Hook-up included with Sign Permit | <input checked="" type="checkbox"/> Property Owner Information | <input checked="" type="checkbox"/> UL label visible after installation |
| <input checked="" type="checkbox"/> Electrical Permit Req'd by Licensed Electrician | <input checked="" type="checkbox"/> Property Owner Signature on Application | <input checked="" type="checkbox"/> Disconnect visible after installation |
| <input type="checkbox"/> Building/Structural Permit Req'd | <input checked="" type="checkbox"/> Subcontractor Information | <input type="checkbox"/> Permit number and/or tag |
| <input checked="" type="checkbox"/> Sealed Engineering Req'd | <input checked="" type="checkbox"/> Subcontractor Signature on Application | <input type="checkbox"/> Sign owner information |
| <input checked="" type="checkbox"/> Owner/Agent Letter of Authorization | <input type="checkbox"/> List of UL numbers | <input type="checkbox"/> Sign manufacturer information |

5.) Is a permit required to reface or change faces in an existing sign with no changes to the support structure, electrical, or cabinet?
 Notes:

INSTALLATION

1.) Inspections Required? **Footing / Final / Electrical**
 Is the original permit required to be on site for inspections? **Yes**
 Any Special/Third Party Inspections Required? **No**
 Contact and advance notice requirements: **(518) 587-3550 Building Department**

2.) Commercial Sign Installer Requirements:

<input type="checkbox"/> State License	<input type="checkbox"/> Bonding	<input checked="" type="checkbox"/> Sub Required to Pull Permit
<input checked="" type="checkbox"/> Local License or Registration	<input checked="" type="checkbox"/> Insurance	<input checked="" type="checkbox"/> Sub Required for Install
<input checked="" type="checkbox"/> Licensed Electrician Req'd for hook-up	<input checked="" type="checkbox"/> Workman's Compensation	<input type="checkbox"/> Jones Sign Can Pull Permit
<input type="checkbox"/> Out-of-State Contractor Allowed		<input type="checkbox"/> Jones Sign Can Install

Notes: **City license required with Insurance**

RECOMMENDATION





1 NORTH (Faces Washington St.)
1/8" = 1'-0"



2 SOUTH
1/8" = 1'-0"



3 EAST
1/8" = 1'-0"



4 WEST (Faces West Ave.)
1/8" = 1'-0"



PROPOSED RITE AID
 ARCHITECTURAL ELEVATIONS OF A RITE AID
 PHARMACY, 581 WEST AVENUE, SARATOGA SPRINGS, NY 12158
 PREPARED BY: SIGN RESOURCE
 6135 DISTRICT BLVD., MAYWOOD, CA 90270
 800.423.4283 • FAX 323.560.7143
 WWW.SIGNRESOURCE.COM


NON-ILLUMINATED

REVISION HISTORY:

REV	DATE	REQUESTED BY	UPDATED BY
A	08/30/16	TL	BS
REVISION DESCRIPTION			
INITIAL DRAWING			

PARTS LIST:

ITEM	DECORATION
A	WHITE
B	PAINT TO MATCH PMS 424
C	
D	
E	
F	
MATERIAL LIST	
1	SINTRA
2	
3	
4	
5	

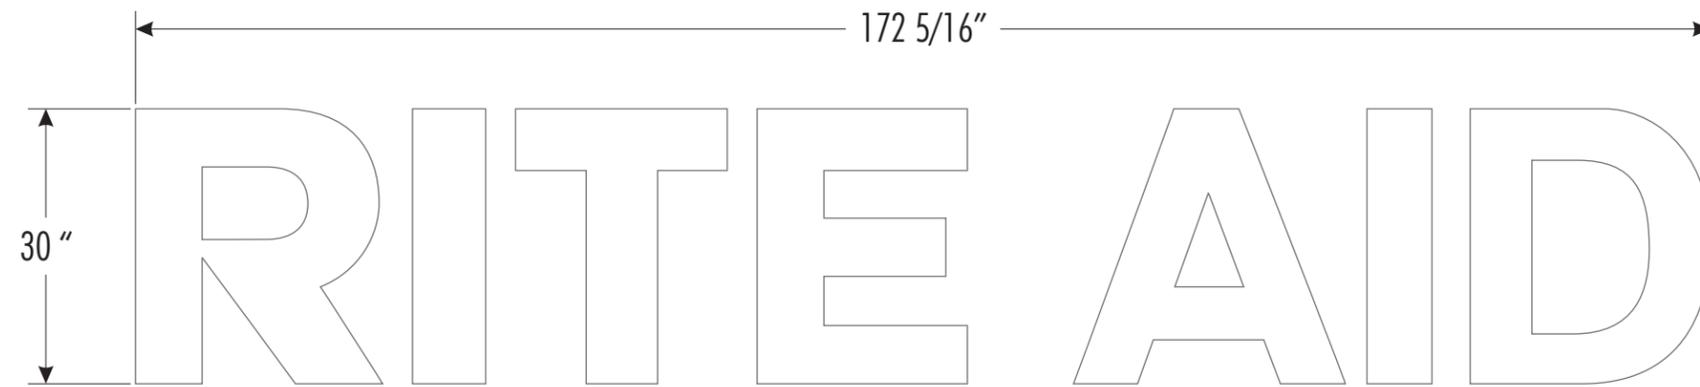

FRONT VIEW



SIDE VIEW

THIS SIGN IS INTENDED TO BE INSTALLED IN ACCORDANCE WITH THE REQUIREMENTS OF ARTICLE 600 OF THE NATIONAL ELECTRIC CODE AND/OR OTHER APPLICABLE LOCAL CODES. THIS INCLUDES PROPER GROUNDING AND BONDING OF THE SIGN

GENERAL NOTES

1. TOLERANCE (UNLESS NOTED)
 - GRAPHICS +/- 1/8" • FACE SIZE + 1/16" - 1/4"
 - CABINET +/- 1/8" • VINYL OVERLAP + 1/8" +/- 1/16"
 - ALL COPY LEVEL UNLESS NOTED OTHERWISE
2. VIEWING DISTANCE 25' TO 50' UNLESS NOTED OTHERWISE
3. PMS COLOR CALLOUT INDICATES USE OF SPRAYLAT MIX SYSTEM
4. NO DEVIATION OR MATERIAL SUBSTITUTION WITHOUT ECN.
5. ALL ELECTRICAL SIGNS TO COMPLY WITH UL 48

DESCRIPTION
RITEAID
30" X 172 5/16" SF NL
SINTRA LETTERS

VOLTAGE: CIRCUIT: CURRENT: DESIGN LOAD:

DRAWN BY: CHECKED BY:
BRIAN S.

CLIENT: **RITEAID**

LOCATION:

QUOTE: DATE:

DRAWING/PART # REV. SHEET #
A 7 OF 42

This document reflects trade secrets and confidential business information, and may not be copied, published, or disseminated in any manner without the prior express written approval of SignResource. All rights reserved, including patent, trademark and copyrights.

1

APPROVAL SIGNATURE **DATE**
By signing, you are validating the dimensions and graphic provided to SignResource and/or you are handling your own installation.

Please Note: Weights and Measures requirements vary by State, County and Municipality. It is the responsibility of the customer to confirm that these graphics are compliant with all local Regulations, Statues and Ordinances. Compliancy must be confirmed by the party obtaining the permit. SignResource is not liable for misinterpretation of local Weights and Measures requirements or any rule changes that may occur after the order has been placed. If permitting and installation is provided by SignResource, we will make every effort to confirm the signage provided is compliant at the time of installation.



1 NORTH (Faces Washington St.)
1/8" = 1'-0"



2 SOUTH
1/8" = 1'-0"



3 EAST
1/8" = 1'-0"



4 WEST (Faces West Ave.)
1/8" = 1'-0"



PROPOSED RITE AID
 ARCHITECTURAL ELEVATIONS OF A RITE AID
 PHARMACY, 581 WEST AVENUE, SARATOGA SPRINGS, NY 12158
 PREPARED BY: SIGN RESOURCE
 6135 DISTRICT BLVD., MAYWOOD, CA 90270
 800.423.4283 • FAX 323.560.7143
 WWW.SIGNRESOURCE.COM

NON-ILLUMINATED

REVISION HISTORY:

REV	DATE	REQUESTED BY	UPDATED BY
A	08/30/16	TL	BS

REVISION DESCRIPTION
INITIAL DRAWING


PARTS LIST:

ITEM	DECORATION
A	WHITE
B	PAINT TO MATCH PMS 424
C	
D	
E	
F	

MATERIAL LIST	
1	SINTRA
2	
3	
4	
5	



FRONT VIEW

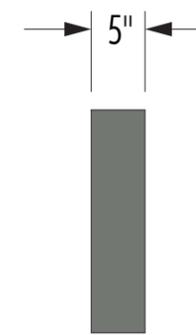

SIDE VIEW

THIS SIGN IS INTENDED TO BE INSTALLED IN ACCORDANCE WITH THE REQUIREMENTS OF ARTICLE 600 OF THE NATIONAL ELECTRIC CODE AND/OR OTHER APPLICABLE LOCAL CODES. THIS INCLUDES PROPER GROUNDING AND BONDING OF THE SIGN.

GENERAL NOTES

- TOLERANCE (UNLESS NOTED)
 - GRAPHICS +/- 1/8" • FACE SIZE + 1/16" - 1/4"
 - CABINET +/- 1/8" • VINYL OVERLAP + 1/8" +/- 1/16"
 - ALL COPY LEVEL UNLESS NOTED OTHERWISE
- VIEWING DISTANCE 25' TO 50' UNLESS NOTED OTHERWISE
- PMS COLOR CALLOUT INDICATES USE OF SPRAYLAT MIX SYSTEM
- NO DEVIATION OR MATERIAL SUBSTITUTION WITHOUT ECN.
- ALL ELECTRICAL SIGNS TO COMPLY WITH UL 48

DESCRIPTION
RITEAID 20" X 161 11/16" SF NL SINTRA LETTERS
VOLTAGE: CIRCUIT: CURRENT: DESIGN LOAD:

DRAWN BY:	CHECKED BY:
BRIAN S.	
CLIENT:	RITEAID
LOCATION:	

QUOTE:	DATE:
DRAWING/PART #	REV. SHEET #
	A 10 OF 42

This document reflects trade secrets and confidential business information, and may not be copied, published, or disseminated in any manner without the prior express written approval of SignResource. All rights reserved, including patent, trademark and copyrights.

PART #: RA0214CVR — TEMPORARY WHITE BANNER COVERS QTY: 2



SCALE 1:17
22.46 SF

2

APPROVAL SIGNATURE _____ **DATE** _____

By signing, you are validating the dimensions and graphic provided to SignResource and/or you are handling your own installation.

Please Note: Weights and Measures requirements vary by State, County and Municipality. It is the responsibility of the customer to confirm that these graphics are compliant with all local Regulations, Statues and Ordinances. Compliancy must be confirmed by the party obtaining the permit. SignResource is not liable for misinterpretation of local Weights and Measures requirements or any rule changes that may occur after the order has been placed. If permitting and installation is provided by SignResource, we will make every effort to confirm the signage provided is compliant at the time of installation.

PYLON IS TO BE SHIPPED OUT AS 1 PIECE

METHOD OF SERVICE IS TBD BY ENGINEERING

LED ILLUMINATION

OPTION #1



6135 District Blvd • Maywood, CA 90270
800.423.4283 • Fax 323.560.7143
Website: www.signresource.com

REVISION HISTORY:




REV	DATE	REQUESTED BY	UPDATED BY
A	12/10/15	TL	BS

REVISION DESCRIPTION: INITIAL DRAWING

PARTS LIST:

ITEM	DECORATION
A	PAINT TO MATCH "OYSTER WHITE COOL"
B	ARLON 2500-2870 BLUE
C	ARLON 2500-2283 RED
D	WHITE
E	SCOTTISH OAK PANEL
F	DRIFTWOOD MICA COOL 20 PANEL

MATERIAL LIST	
1	ALUMINUM
2	POLES
3	LED ILLUMINATION
4	
5	

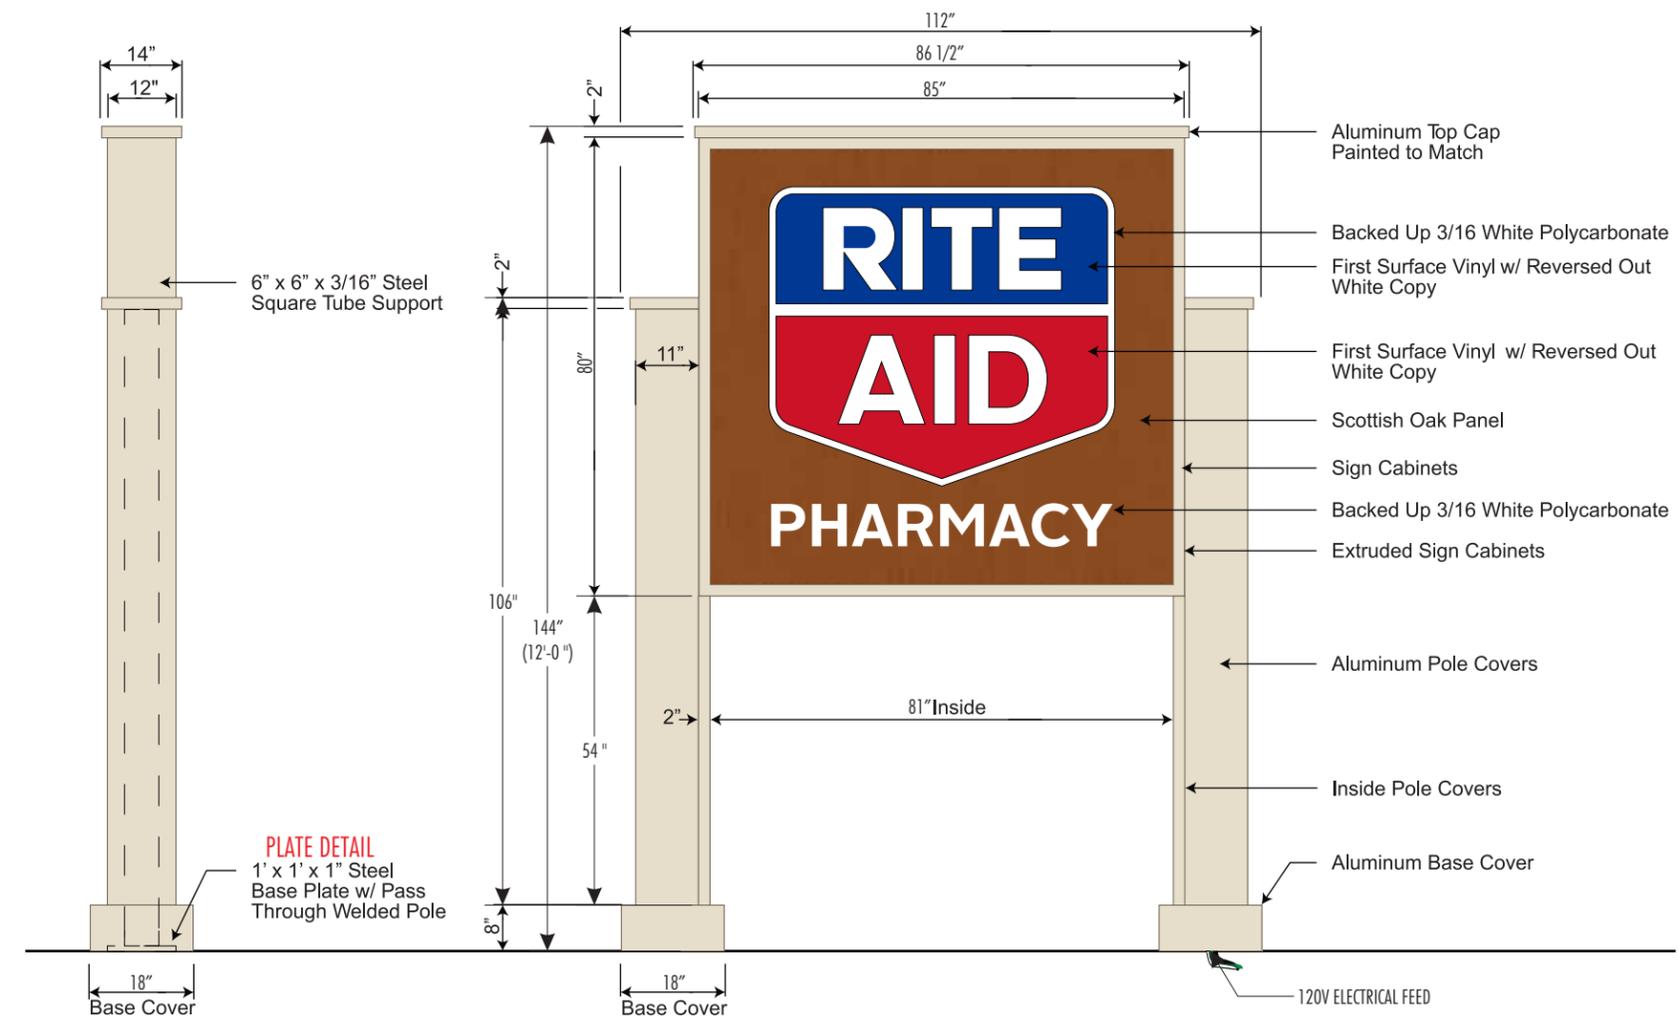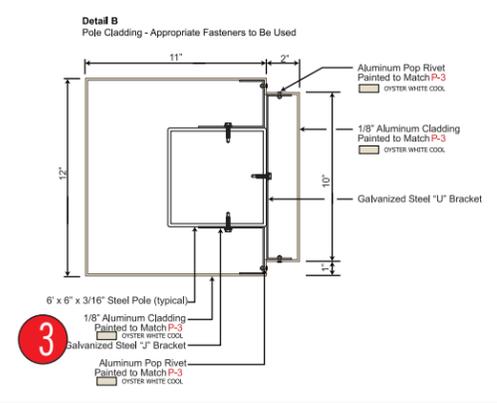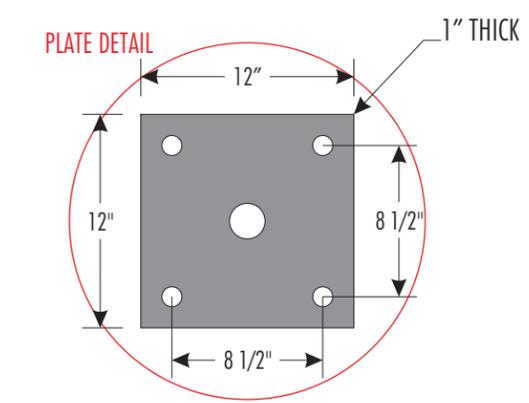

UL THIS SIGN IS INTENDED TO BE INSTALLED IN ACCORDANCE WITH THE REQUIREMENTS OF ARTICLE 600 OF THE NATIONAL ELECTRIC CODE AND/OR OTHER APPLICABLE LOCAL CODES. THIS INCLUDES PROPER GROUNDING AND BONDING OF THE SIGN

GENERAL NOTES

- TOLERANCE (UNLESS NOTED)
 - GRAPHICS +/- 1/8" • FACE SIZE + 1/16" - 1/4"
 - CABINET +/- 1/8" • VINYL OVERLAP + 1/8" +/- 1/16"
 - ALL COPY LEVEL UNLESS NOTED OTHERWISE
- VIEWING DISTANCE 25' TO 50' UNLESS NOTED OTHERWISE
- PMS COLOR CALLOUT INDICATES USE OF SPRAYLAT MIX SYSTEM
- NO DEVIATION OR MATERIAL SUBSTITUTION WITHOUT ECN.
- ALL ELECTRICAL SIGNS TO COMPLY WITH UL 48

DESCRIPTION
RITE AID 12'-0" DF LED IL BTP PYLON SIGN

DRAWN BY: BRIAN S. CHECKED BY:
CLIENT: ENTERPRISE HOLDINGS
LOCATION: MULTIPLE LOCATIONS

QUOTE: DATE: 12/10/15
DRAWING/PART #: RAP12-LED REV. A SHEET # 12 OF 42

Please Note: Weights and Measures requirements vary by State, County and Municipality. It is the responsibility of the customer to confirm that these graphics are compliant with all local Regulations, Statutes and Ordinances. Compliancy must be confirmed by the party obtaining the permit. SignResource is not liable for misinterpretation of local Weights and Measures requirements or any rule changes that may occur after the order has been placed. If permitting and installation is provided by SignResource, we will make every effort to confirm the signage provided is compliant at the time of installation.

APPROVAL SIGNATURE

By signing, you are validating the dimensions and graphic provided to SignResource and/or you are handling your own installation.

This document reflects trade secrets and confidential business information, and may not be copied, published, or disseminated in any manner without the prior express written approval of SignResource. All rights reserved, including patent, trademark and copyrights.

PYLON IS TO BE SHIPPED OUT AS 1 PIECE

METHOD OF SERVICE IS TBD BY ENGINEERING

LED ILLUMINATION

OPTION #2



6135 District Blvd • Maywood, CA 90270
800.423.4283 • Fax 323.560.7143
Website: www.signresource.com

REVISION HISTORY:

REV	DATE	REQUESTED BY	UPDATED BY
A	08/30/16	TL	BS

REVISION DESCRIPTION: INITIAL DRAWING

PARTS LIST:

ITEM	DECORATION
A	PAINT TO MATCH "OYSTER WHITE COOL"
B	ARLON 2500-2870 BLUE
C	ARLON 2500-2283 RED
D	WHITE
E	SCOTTISH OAK PANEL
F	DRIFTWOOD MICA COOL 20 PANEL

MATERIAL LIST	
1	ALUMINUM
2	POLES
3	LED ILLUMINATION
4	
5	

UL THIS SIGN IS INTENDED TO BE INSTALLED IN ACCORDANCE WITH THE REQUIREMENTS OF ARTICLE 600 OF THE NATIONAL ELECTRIC CODE AND/OR OTHER APPLICABLE LOCAL CODES. THIS INCLUDES PROPER GROUNDING AND BONDING OF THE SIGN

GENERAL NOTES

1. TOLERANCE (UNLESS NOTED)
 - GRAPHICS +/- 1/8" • FACE SIZE + 1/16" - 1/4"
 - CABINET +/- 1/8" • VINYL OVERLAP + 1/8" +/- 1/16"
 - ALL COPY LEVEL UNLESS NOTED OTHERWISE
2. VIEWING DISTANCE 25' TO 50' UNLESS NOTED OTHERWISE
3. PMS COLOR CALLOUT INDICATES USE OF SPRAYLAT MIX SYSTEM
4. NO DEVIATION OR MATERIAL SUBSTITUTION WITHOUT ECN.
5. ALL ELECTRICAL SIGNS TO COMPLY WITH UL 48

DESCRIPTION

RITE AID 12'-0" DF LED IL BTP PYLON SIGN

DRAWN BY: BRIAN S. CHECKED BY:




CLIENT: ENTERPRISE HOLDINGS

LOCATION: MULTIPLE LOCATIONS


QUOTE: DATE: 08/30/16

DRAWING/PART # REV. SHEET #
A 13 OF 42

This document reflects trade secrets and confidential business information, and may not be copied, published, or disseminated in any manner without the prior express written approval of SignResource. All rights reserved, including patent, trademark and copyrights.

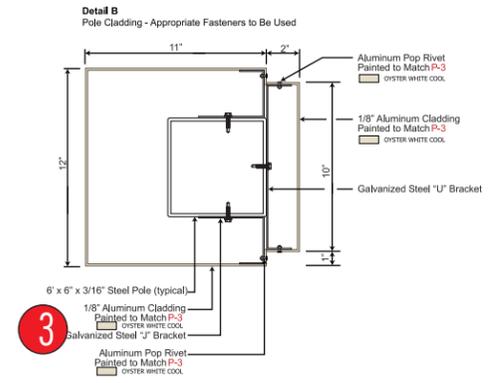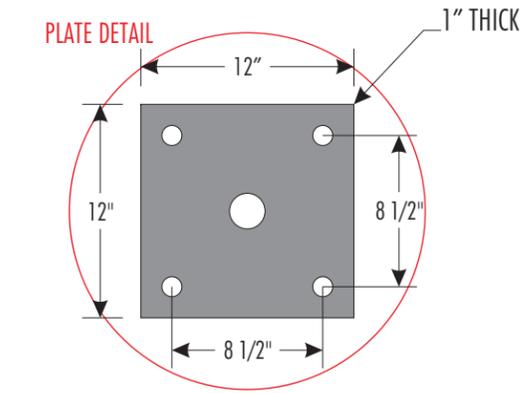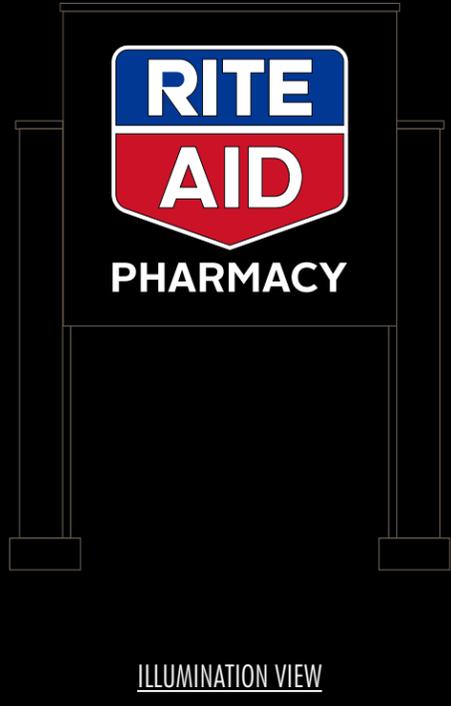

Please Note: Weights and Measures requirements vary by State, County and Municipality. It is the responsibility of the customer to confirm that these graphics are compliant with all local Regulations, Statues and Ordinances. Compliancy must be confirmed by the party obtaining the permit. SignResource is not liable for misinterpretation of local Weights and Measures requirements or any rule changes that may occur after the order has been placed. If permitting and installation is provided by SignResource, we will make every effort to confirm the signage provided is compliant at the time of installation.

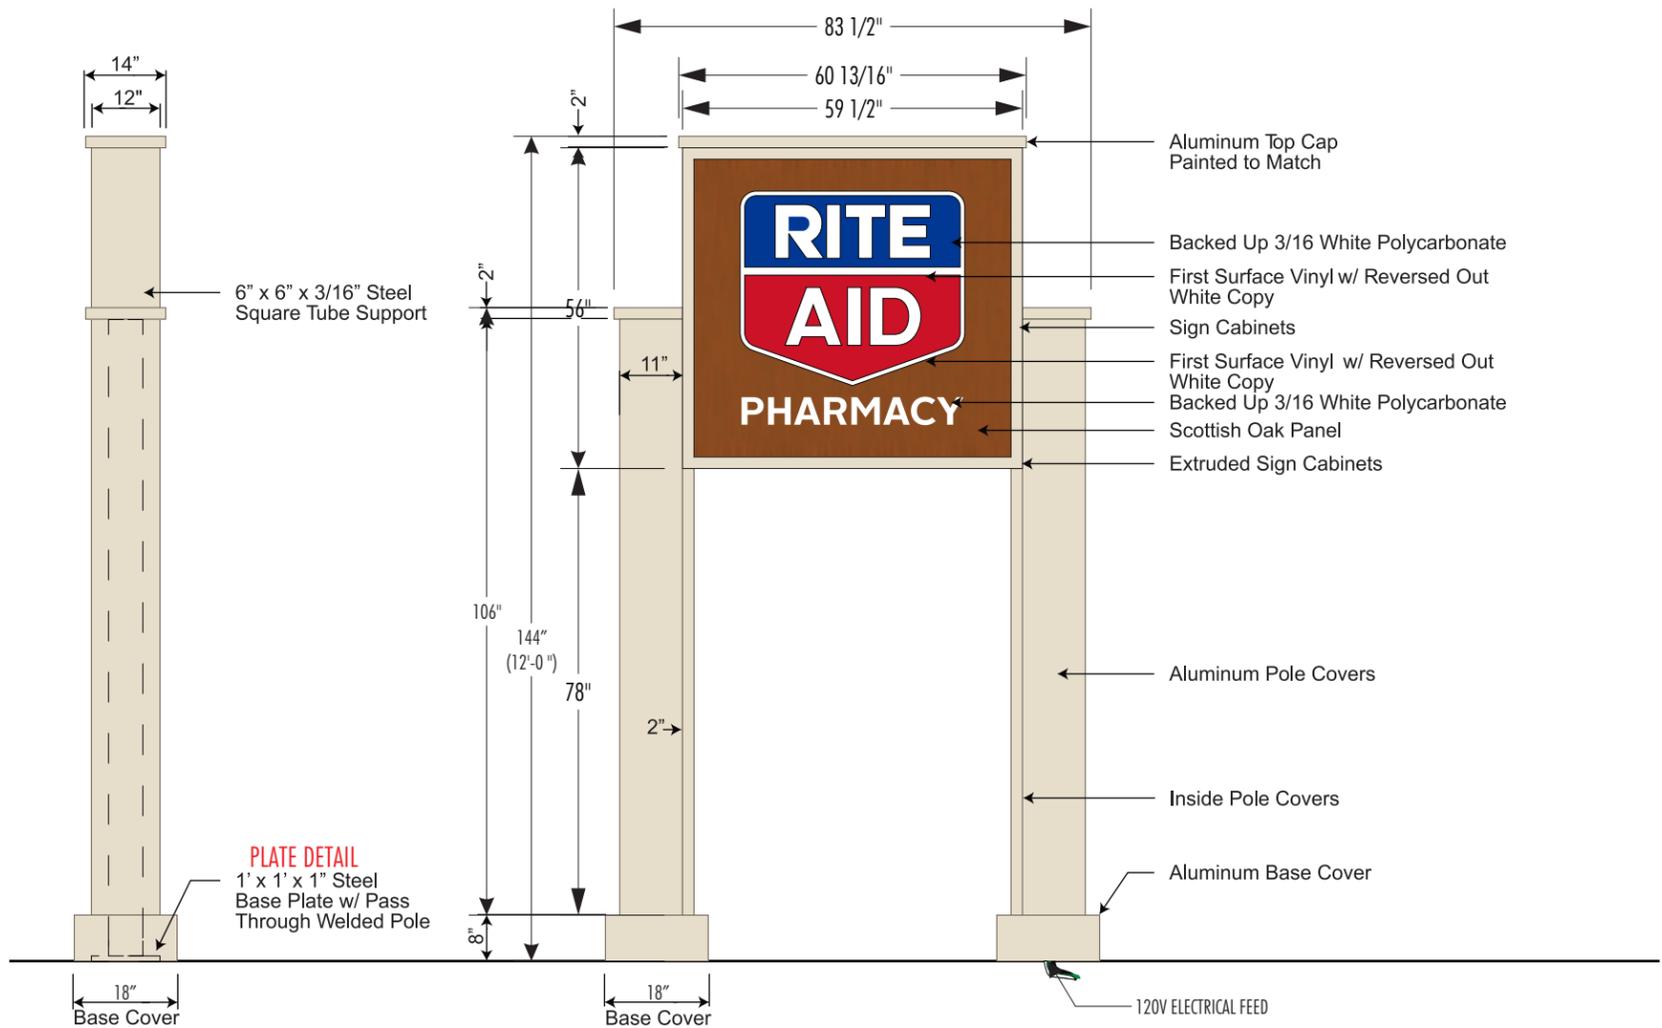

APPROVAL SIGNATURE

By signing, you are validating the dimensions and graphic provided to SignResource and/or you are handling your own installation.

COVERS MUST BE OPAQUE.



6135 District Blvd • Maywood, CA 90270
800.423.4283 • Fax 323.560.7143
Website: www.signresource.com

REVISION HISTORY:

REV	DATE	REQUESTED BY	UPDATED BY
A	08/11/15	AH	BS
REVISION DESCRIPTION			
INITIAL DRAWING			

PARTS LIST:

ITEM	DECORATION
A	WHITE (OPAQUE)
B	MATCH Sw6076 TURKISH COFFEE
C	ARLON 2500-2870 BLUE
D	ARLON 2500-2283 RED
E	
F	

MATERIAL LIST

1	PANAGRAPHS III
2	
3	
4	
5	

THIS SIGN IS INTENDED TO BE INSTALLED IN ACCORDANCE WITH THE REQUIREMENTS OF ARTICLE 600 OF THE NATIONAL ELECTRIC CODE AND/OR OTHER APPLICABLE LOCAL CODES. THIS INCLUDES PROPER GROUNDING AND BONDING OF THE SIGN

GENERAL NOTES

1. TOLERANCE (UNLESS NOTED)
• GRAPHICS +/- 1/8" • FACE SIZE + 1/16" - 1/4"
• CABINET +/- 1/8" • VINYL OVERLAP + 1/8" +/- 1/16"
• ALL COPY LEVEL UNLESS NOTED OTHERWISE
2. VIEWING DISTANCE 25' TO 50' UNLESS NOTED OTHERWISE
3. PMS COLOR CALLOUT INDICATES USE OF SPRAYLAT MIX SYSTEM
4. NO DEVIATION OR MATERIAL SUBSTITUTION WITHOUT ECN.
5. ALL ELECTRICAL SIGNS TO COMPLY WITH UL 48

DESCRIPTION

RITEAID
4' x 8' TEMPORARY SF NL
BANNER COVER W/GROMMETS

VOLTAGE: CIRCUIT: CURRENT: DESIGN LOAD:

DRAWN BY: CHECKED BY:
BRIAN S.

CLIENT: RITEAID

LOCATION:

QUOTE: DATE: 08/11/15

DRAWING/PART # REV. SHEET #
RA0408CVR01 A 14 OF 42

This document reflects trade secrets and confidential business information, and may not be copied, published, or disseminated in any manner without the prior express written approval of SignResource. All rights reserved, including patent, trademark and copyrights.



4

32 SF

APPROVAL SIGNATURE _____ DATE _____

By signing, you are validating the dimensions and graphic provided to SignResource and/or you are handling your own installation.

Please Note: Weights and Measures requirements vary by State, County and Municipality. It is the responsibility of the customer to confirm that these graphics are compliant with all local Regulations, Statues and Ordinances. Compliancy must be confirmed by the party obtaining the permit. SignResource is not liable for misinterpretation of local Weights and Measures requirements or any rule changes that may occur after the order has been placed. If permitting and installation is provided by SignResource, we will make every effort to confirm the signage provided is compliant at the time of installation.



1 NORTH (Faces Washington St.)
1/8" = 1'-0"



2 SOUTH
1/8" = 1'-0"



3 EAST
1/8" = 1'-0"



4 WEST (Faces West Ave.)
1/8" = 1'-0"



PROPOSED RITE AID
 6135 DISTRICT BLVD
 MAYWOOD, CA 90270
 800.423.4283 • FAX 323.560.7143
 WWW.SIGNRESOURCE.COM

REVISION HISTORY:

REV	DATE	REQUESTED BY	UPDATED BY
A	04/07/15	AH	CM

REVISION DESCRIPTION
INITIAL DRAWING

PARTS LIST:

ITEM	DECORATION
A	VINYL 3M 3630-59 DARK BROWN
B	
C	
D	
E	
F	

MATERIAL LIST

1	CLEAR PLASTIC PANEL
2	VINYL COPY
3	
4	
5	

QTY: 1

FIRST SURFACE DECORATION

SCALE 1/2" : 1'-0"

THIS SIGN IS INTENDED TO BE INSTALLED IN ACCORDANCE WITH THE REQUIREMENTS OF ARTICLE 600 OF THE NATIONAL ELECTRIC CODE AND/OR OTHER APPLICABLE LOCAL CODES. THIS INCLUDES PROPER GROUNDING AND BONDING OF THE SIGN

GENERAL NOTES

1. TOLERANCE (UNLESS NOTED)
 - GRAPHICS +/- 1/8" • FACE SIZE + 1/16" - 1/4"
 - CABINET +/- 1/8" • VINYL OVERLAP + 1/8" +/- 1/16"
 - ALL COPY LEVEL UNLESS NOTED OTHERWISE
2. VIEWING DISTANCE 25' TO 50' UNLESS NOTED OTHERWISE
3. PMS COLOR CALLOUT INDICATES USE OF SPRAYLAT MIX SYSTEM
4. NO DEVIATION OR MATERIAL SUBSTITUTION WITHOUT ECN.
5. ALL ELECTRICAL SIGNS TO COMPLY WITH UL 48

DESCRIPTION
RITEAID
1' X 5' SF NL
LEXAN PANEL SIGN

VOLTAGE: CIRCUIT: CURRENT: DESIGN LOAD:

DRAWN BY: CORY M. CHECKED BY:

CLIENT: RITEAID

LOCATION: MULTIPLE

QUOTE: 216587 DATE: 04/07/2015

DRAWING/PART # RA0105LEX REV. A SHEET # 17 OF 42

This document reflects trade secrets and confidential business information, and may not be copied, published, or disseminated in any manner without the prior express written approval of SignResource. All rights reserved, including patent, trademark and copyrights.



5

SCALE: 1 1/2" = 1'-0"

APPROVAL SIGNATURE _____ **DATE** _____
By signing, you are validating the dimensions and graphic provided to SignResource and/or you are handling your own installation.

Please Note: Weights and Measures requirements vary by State, County and Municipality. It is the responsibility of the customer to confirm that these graphics are compliant with all local Regulations, Statues and Ordinances. Compliancy must be confirmed by the party obtaining the permit. SignResource is not liable for misinterpretation of local Weights and Measures requirements or any rule changes that may occur after the order has been placed. If permitting and installation is provided by SignResource, we will make every effort to confirm the signage provided is compliant at the time of installation.



1 NORTH (Faces Washington St.)
1/8" = 1'-0"



2 SOUTH
1/8" = 1'-0"



3 EAST
1/8" = 1'-0"



4 WEST (Faces West Ave.)
1/8" = 1'-0"



PROPOSED RITE AID
 ARCHITECTURAL ELEVATIONS OF A RITE AID
 PHARMACY, 6135 DISTRICT BLVD.,
 MAYWOOD, CALIFORNIA, 90270
 PREPARED BY: SIGN RESOURCE
 800.423.4283 • 323.560.7143
 WWW.SIGNRESOURCE.COM

NON-ILLUMINATED

REQUIRED INFO: METHOD OF SERVICE IS REMOVAL OF FACE



6135 District Blvd • Maywood, CA 90270
800.423.4283 • Fax 323.560.7143
Website: www.signresource.com

REVISION HISTORY:


REV	DATE	REQUESTED BY	UPDATED BY
A	08/30/16	TL	BS

REVISION DESCRIPTION: INITIAL DRAWING

PARTS LIST:

ITEM	DECORATION
A	PAINT TO MATCH PMS 424
B	WHITE
C	
D	
E	
F	

MATERIAL LIST	
1	SINTRA
2	
3	
4	
5	

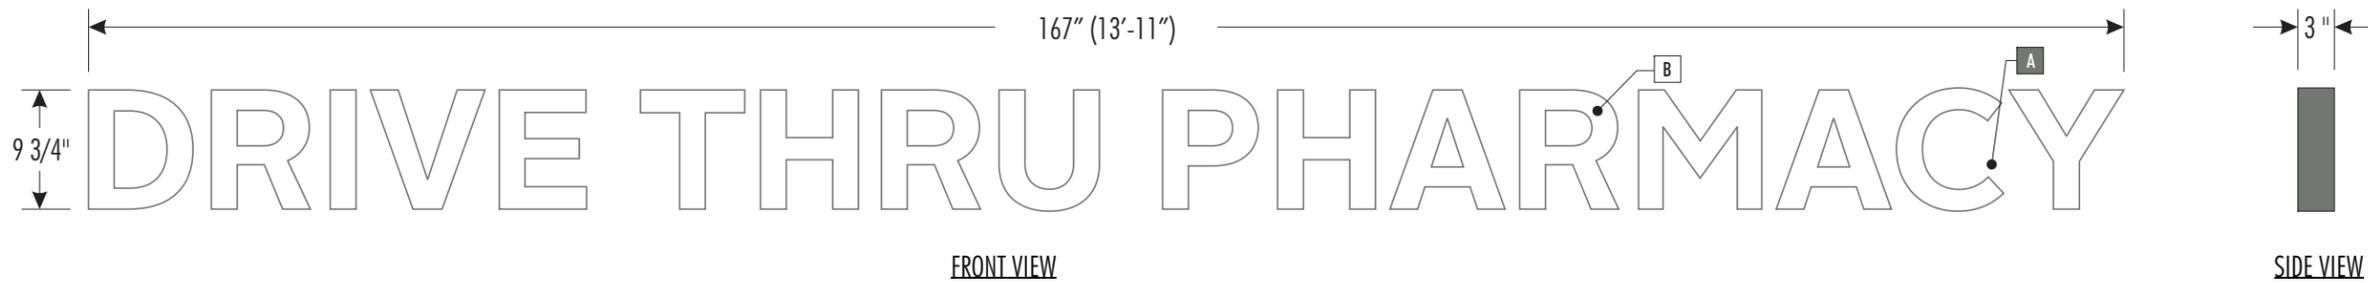


FIRST SURFACE DECORATION

THIS SIGN IS INTENDED TO BE INSTALLED IN ACCORDANCE WITH THE REQUIREMENTS OF ARTICLE 600 OF THE NATIONAL ELECTRIC CODE AND/OR OTHER APPLICABLE LOCAL CODES. THIS INCLUDES PROPER GROUNDING AND BONDING OF THE SIGN

GENERAL NOTES

1. TOLERANCE (UNLESS NOTED)
 - GRAPHICS +/- 1/8" • FACE SIZE + 1/16" - 1/4"
 - CABINET +/- 1/8" • VINYL OVERLAP + 1/8" +/- 1/16"
 - ALL COPY LEVEL UNLESS NOTED OTHERWISE
2. VIEWING DISTANCE 25' TO 50' UNLESS NOTED OTHERWISE
3. PMS COLOR CALLOUT INDICATES USE OF SPRAYLAT MIX SYSTEM
4. NO DEVIATION OR MATERIAL SUBSTITUTION WITHOUT ECN.
5. ALL ELECTRICAL SIGNS TO COMPLY WITH UL 48

PART #: RA0210CVR

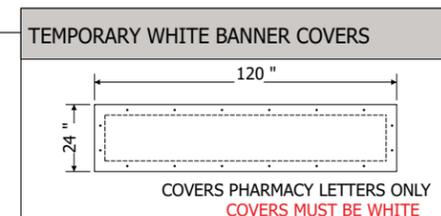

6

APPROVAL SIGNATURE


DATE

By signing, you are validating the dimensions and graphic provided to SignResource and/or you are handling your own installation.

Please Note: Weights and Measures requirements vary by State, County and Municipality. It is the responsibility of the customer to confirm that these graphics are compliant with all local Regulations, Statues and Ordinances. Compliancy must be confirmed by the party obtaining the permit. SignResource is not liable for misinterpretation of local Weights and Measures requirements or any rule changes that may occur after the order has been placed. If permitting and installation is provided by SignResource, we will make every effort to confirm the signage provided is compliant at the time of installation.

DESCRIPTION			
RITEAID 9 3/4" X 167" SF NL SINTRA LETTERS			
VOLTAGE:	CIRCUIT:	CURRENT:	DESIGN LOAD:
DRAWN BY: BRIAN S.		CHECKED BY:	
CLIENT: RITEAID			
LOCATION:			
QUOTE:	DATE:		08/30/16
DRAWING/PART #	REV:	SHEET #	
	A	20 OF 42	

This document reflects trade secrets and confidential business information, and may not be copied, published, or disseminated in any manner without the prior express written approval of SignResource. All rights reserved, including patent, trademark and copyrights.

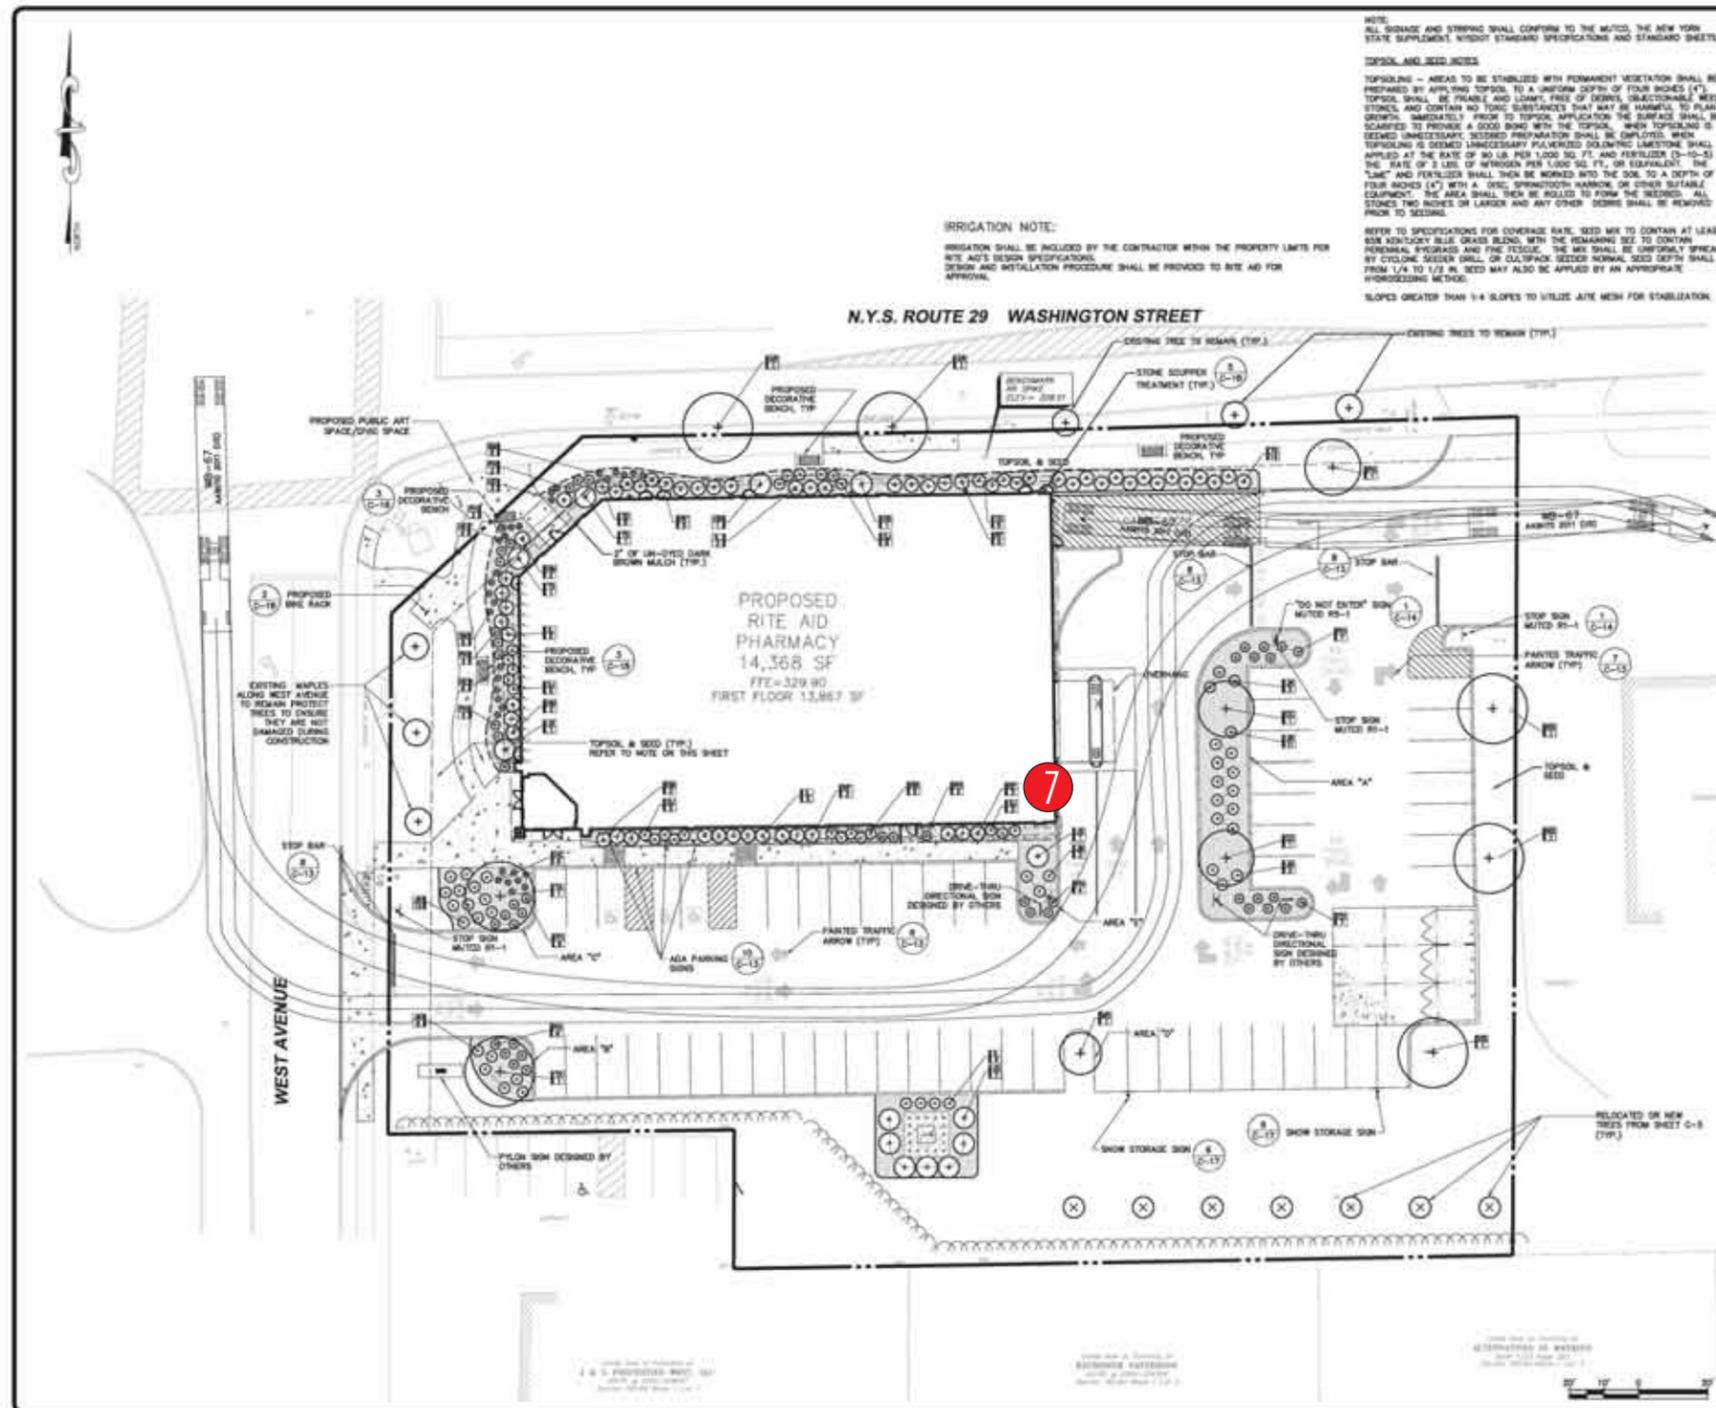

NOTE:
ALL SIGNAGE AND STRIPING SHALL CONFORM TO THE MUTCD, THE NEW YORK STATE SUPPLEMENT, AND/OR STANDARD SPECIFICATIONS AND STANDARD SHEETS.



TOPSOIL AND SEED NOTES:
TOPSOILING - AREAS TO BE STABILIZED WITH PERMANENT VEGETATION SHALL BE PREPARED BY APPLYING TOPSOIL TO A UNIFORM DEPTH OF FOUR RICHES (4"). TOPSOIL SHALL BE FREABLE AND LOOSE, FREE OF DEBRIS, UNDESIRABLE WEEDS, STONES, AND CONTAIN NO TOXIC SUBSTANCES THAT MAY BE HARMFUL TO PLANT GROWTH. IMMEDIATELY PRIOR TO TOPSOIL APPLICATION THE SURFACE SHALL BE SCARIFIED TO PROVIDE A GOOD BOND WITH THE TOPSOIL. WHEN TOPSOILING IS SEEMED UNNECESSARY, SEEDING PREPARATION SHALL BE EMPLOYED. WHEN TOPSOILING IS DEEMED UNNECESSARY, POLYMERIZED SOLOMATIC LIMEZONE SHALL BE APPLIED AT THE RATE OF 80 LB. PER 1,000 SQ. FT. AND FERTILIZER (3-10-5) AT THE RATE OF 2 LB. OF NITROGEN PER 1,000 SQ. FT. OR EQUIVALENT. THE "LIME" AND FERTILIZER SHALL THEN BE WORKED INTO THE SOIL TO A DEPTH OF FOUR RICHES (4") WITH A DISC SPRINGTOOTH HARROW OR OTHER SUITABLE EQUIPMENT. THE AREA SHALL THEN BE ROLLED TO FIRM THE SEEDS. ALL STONES TWO RICHES OR LARGER AND ANY OTHER DEBRIS SHALL BE REMOVED PRIOR TO SEEDING.

IRRIGATION NOTE:
IRRIGATION SHALL BE INCLUDED BY THE CONTRACTOR WITHIN THE PROPERTY LIMITS FOR RITE AID'S DESIGN SPECIFICATIONS. DESIGN AND INSTALLATION PROCEDURE SHALL BE PROVIDED TO RITE AID FOR APPROVAL.

REFER TO SPECIFICATIONS FOR COVERAGE RATE. SEED MIX TO CONTAIN AT LEAST 80% KENTUCKY BLUE GRASS BLEND, WITH THE REMAINING SEE TO CONTAIN PERENNIAL HYDRANGEA AND FINE FESCUE. THE MIX SHALL BE UNIFORMLY SPREAD BY CYCLOPE SEEDER OR EQUIVALENT. SEED DEPTH SHALL BE FROM 1/4 TO 1/2 IN. SEED MAY ALSO BE APPLIED BY AN APPROPRIATE HYDROSEEDING METHOD.

SLOPES GREATER THAN 1:4 SLOPES TO UTILIZE AITE MESH FOR STABILIZATION.

PLANT SCHEDULE				
SYM	QTY	BOTANICAL NAME	COMMON NAME	SIZE
TREES				
AR	2	ACER RUBRUM 'OCTOBER GLORY'	RED MAPLE	2" CAL.
CC	2	CERIS SARRACENSIS	EASTERN REDBUD	2" CAL.
FR	1	FRAXINUS 'AMOROSA'	FLOWERING FRAXINUS	2" CAL.
HS	3	HYDRANGEA 'LITTLE LIME'	LITTLE LIME HYDRANGEA	2" CAL.
PI	1	PIRUS 'BLANCA'	WHITE SPURGE	8-10"
TS	14	TRIALIA 'EMERALD GREEN'	EMERALD GREEN ARBORVITAE	8-12"
TA	2	TRIALIA AMERICANA	AMERICAN LARIX	2" CAL.
SHRUBS				
DR	2	DWARFCYPRESS PROPENSA 'BOULEVARD'	JAPANESE FALSECYPRESS	4'-5"
HM	2	HYDRANGEA PANGOLATA 'LITTLE LIME'	LITTLE LIME HYDRANGEA	18"-24"
IL	17	ILEX GLABRA 'COMPACTA'	COMPACT HOLEBERRY	24"-30"
JA	28	JUNIPERUS PROCUMBENS 'NANA'	SWAMP GARDEN JANIPE	3 GAL.
JS	2	JUNIPERUS SCOPULORUM 'MOON BLUE'	MOON BLUE JUNIPER	3'-4"
RF	16	RHOXODENDRON 'YOUNGSHAW'S WHITE'	'RHOXODENDRON	18"-24"
RR	2	ROSA 'RADAZZ'	DOUBLE KNOCKOUT ROSE	3 GAL.
SI	16	SPIREA 'LITTLE PRINCESS'	LITTLE PRINCESS SPIREA	3 GAL.
TD	16	TAXUS X NEDDA 'YONOPRINT'	DOCKIE SPREADING YEW	3 GAL.
TS	2	TRIALIA OOOOONIALIS 'EMERALD'	EMERALD GREEN ARBORVITAE	5'-6"
PERENNIALS & GRASSES				
HE	20	HEMEROCALLIS 'HAPPY RETURN'	SAXILY	1 GAL.
PH	40	PERNITENTIA 'SARIEL'	SWAMP FOUNTAIN GRASS	2 GAL.
SA	11	SALVIA 'MAY NIGHT'	PURPLE SAGE	1 GAL.

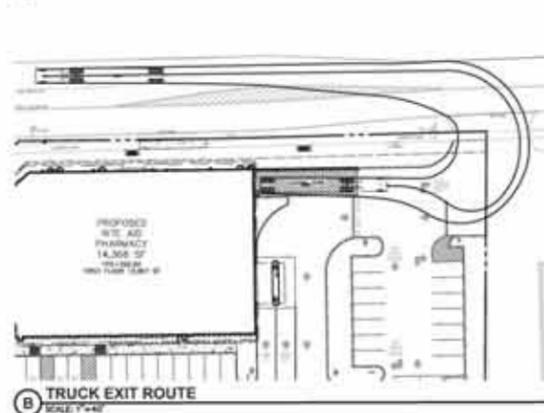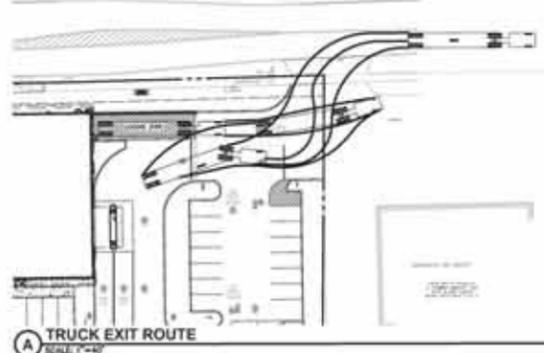

PD # 14.057
APPROVED BY THE SARATOGA SPRINGS PLANNING BOARD UNDER AUTHORITY OF A RESOLUTION
ADOPTED _____
CHAIRPERSON _____ DATE _____

SUBMITTAL / REVISIONS					
No.	DATE	DESCRIPTION	BY	REVIEWED BY	DATE
1	12/23/15	SARATOGA SPRINGS PLANNING BOARD SUBMISSION TO PLANNER	AWL	JWE	12/23/15
2	2/3/16	REVISION TO ARCHITECTURE, LAYOUT AND GRADING	AWL	JWE	2/3/16
3	2/23/16	REVISIONS	AWL	JWE	2/23/16

THE ALTERATION OF THIS MATERIAL SHALL BE UNLESS DONE UNDER THE DIRECTION OF A QUALIFIED PROFESSIONAL ENGINEER OR ARCHITECT FOR AN ARCHITECT OR FOR AN ENGINEER OR LANDSCAPE ARCHITECT. A LICENSED LANDSCAPE ARCHITECT IS A VIOLATION OF THE STATE EDUCATION LAW AND/OR REGULATION AND IS A CLASS 'B' MISDEMEANOR.

Engineering and Land Surveying, P.C.
1533 Crescent Road - Clifton Park, NY 12065

NATIONAL RETAIL PROPERTIES
LANDSCAPING AND SITE TRAFFIC CONTROL
SARATOGA RITE AID SITE PLAN
90 WEST AVENUE
CITY OF SARATOGA SARATOGA COUNTY, NY

SCALE: 1" = 20'
CONTRACT No.: RA-15-011
DATE: 08/30/16
C-10



6135 District Blvd • Maywood, CA 90270
800.423.4283 • Fax 323.560.7143
Website: www.signresource.com



1 NORTH (Faces Washington St.)
1/8" = 1'-0"



2 SOUTH
1/8" = 1'-0"



3 EAST
1/8" = 1'-0"



4 WEST (Faces West Ave.)
1/8" = 1'-0"





PROPOSED RITE AID
 ARCHITECTURAL ELEVATIONS OF A RITE AID
 PHARMACY, 6135 DISTRICT BLVD.,
 MAYWOOD, CALIFORNIA, 90270
 PREPARED BY SIGN RESOURCE
 800.423.4283 • 323.560.7143
 WWW.SIGNRESOURCE.COM

NON-ILLUMINATED DT CANOPY SIGNS QTY: **1 Each**

7 54" (4'-6") **# RA0854APC10**

CLEARANCE 10'-0"

3 SQ FT

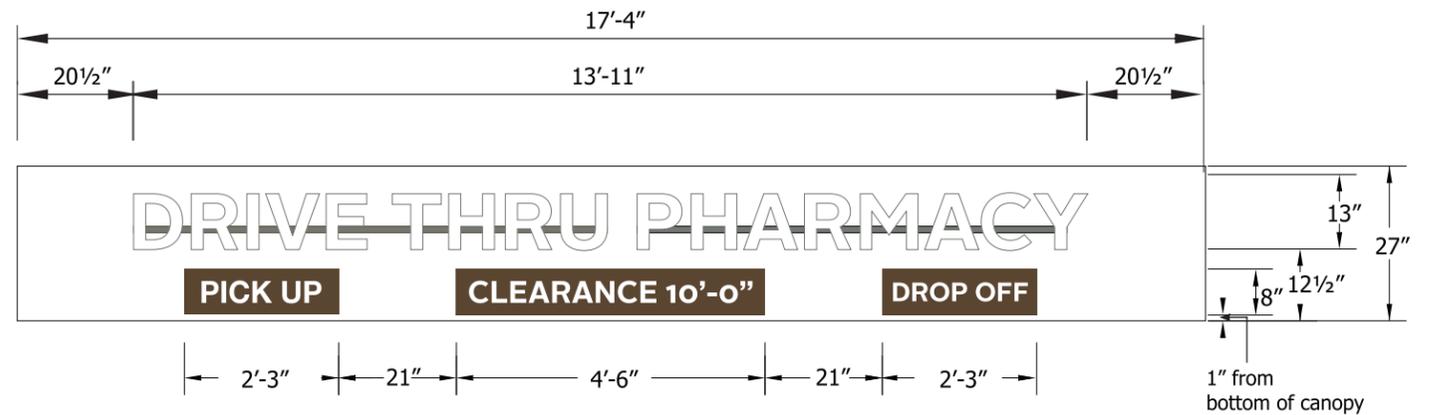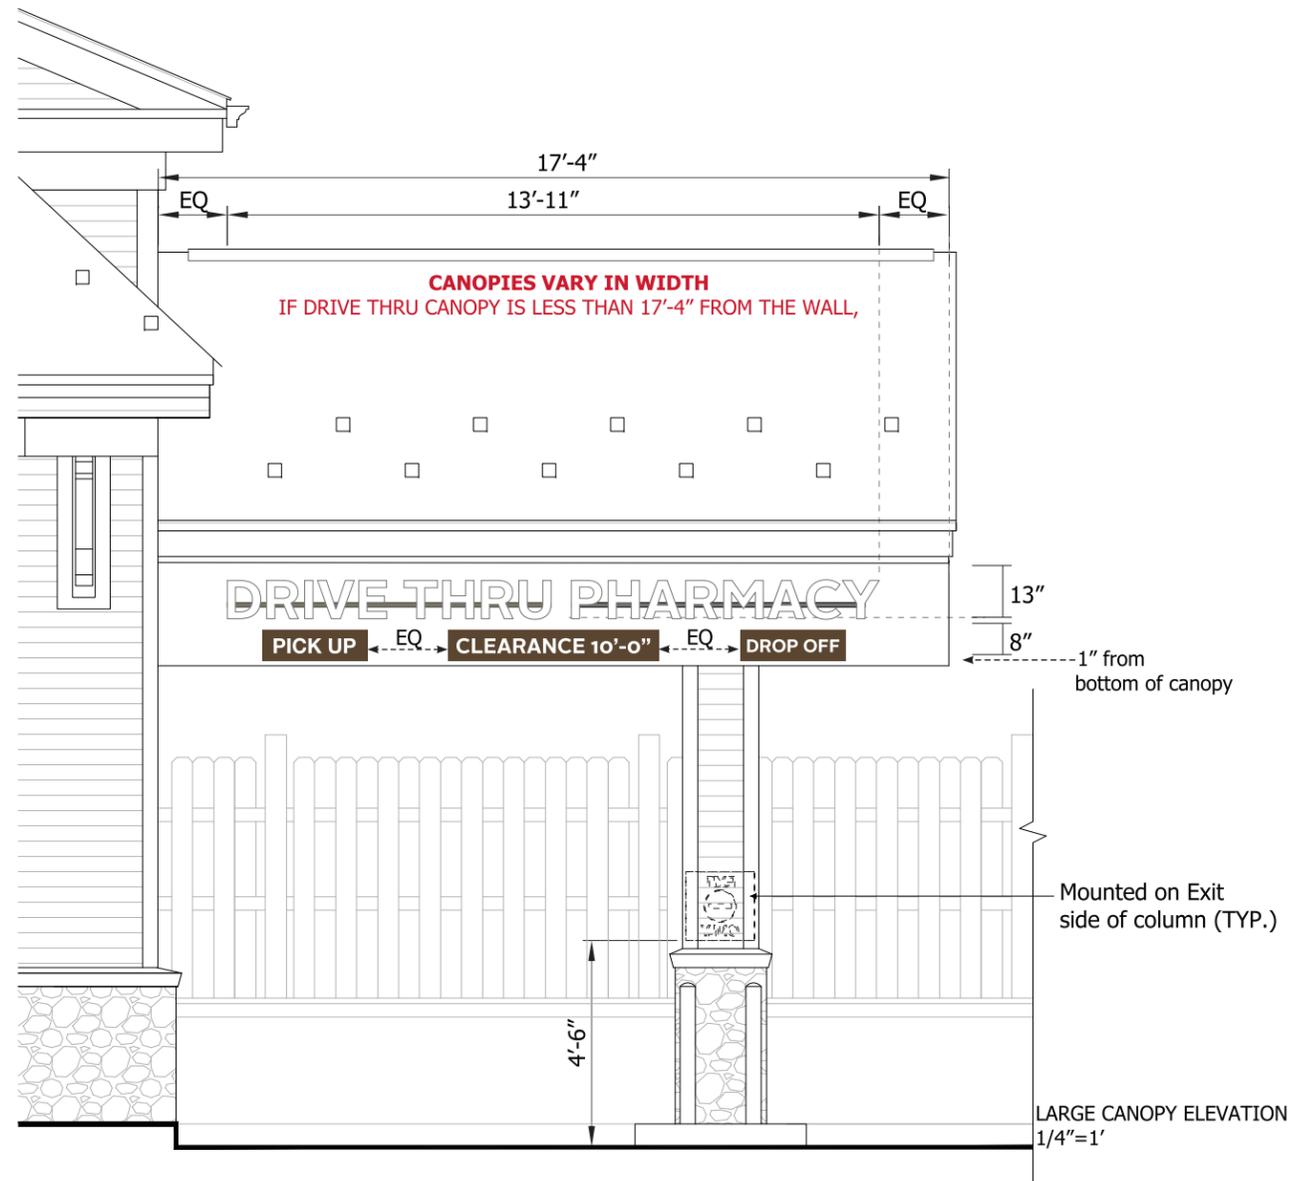

SMALL CANOPY ELEVATION
NTS

CANOPIES VARY IN WIDTH
IF DRIVE THRU CANOPY IS LESS THAN
17'-4" FROM THE WALL,

COLOR/FINISHES

- P-1 MP 42-202 WHITE
- P-2 RUSTOLEUM 9109 WHITE PRIMER
- P-3 TO MATCH BM 996 ASHEN TAN
- P-4 TO MATCH BM 2108-20 SIERRA SPRUCE
- V-1 ARLON 2500-2870 BLUE
- V-2 ARLON 2500-2283 RED
- V-3 CALON 102 WHITE LOW TAC OPAQUE
- V-4 VINYL 3M-3630-59 DARK BROWN
- V-5 VINYL 3M-480-10 SCOTCHLITE REFLECTIVE WHITE
- V-6 VINYL 3M-480-82 SCOTCHLITE REFLECTIVE RED
- V-7 VINYL TO MATCH BM 0C-41 FRENCH CANVAS



1 NORTH (Faces Washington St.)
1/8" = 1'-0"



2 SOUTH
1/8" = 1'-0"



3 EAST
1/8" = 1'-0"





4 WEST (Faces West Ave.)
1/8" = 1'-0"



PROPOSED RITE AID
 ARCHITECTURAL ELEVATIONS OF A RITE AID
 PHARMACY, 6135 DISTRICT BLVD., MAYWOOD, CA 90270
 PREPARED BY SIGN RESOURCE, INC.
 8/30/16

Scale 3/8" = 1' # RA0827APPU

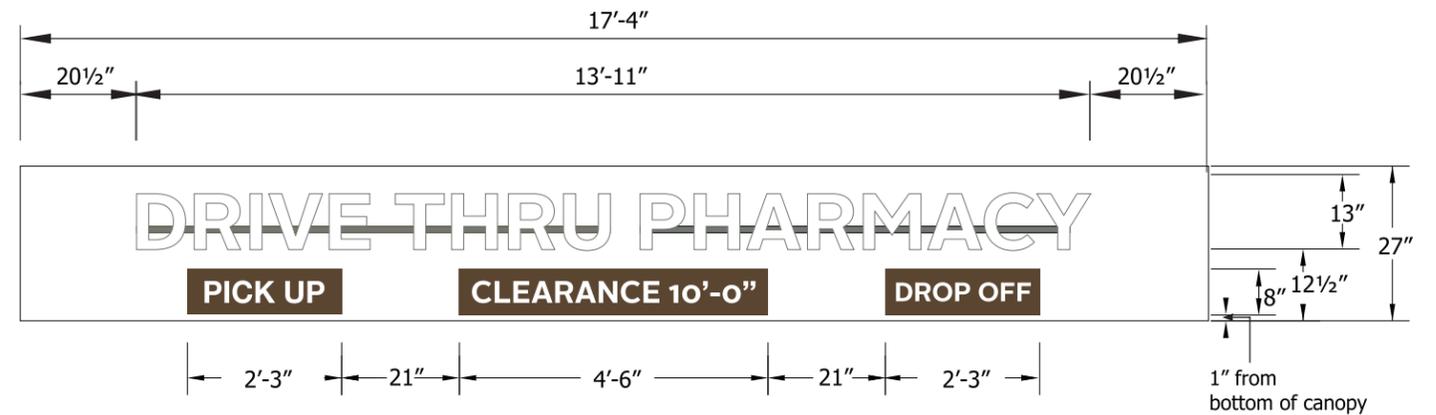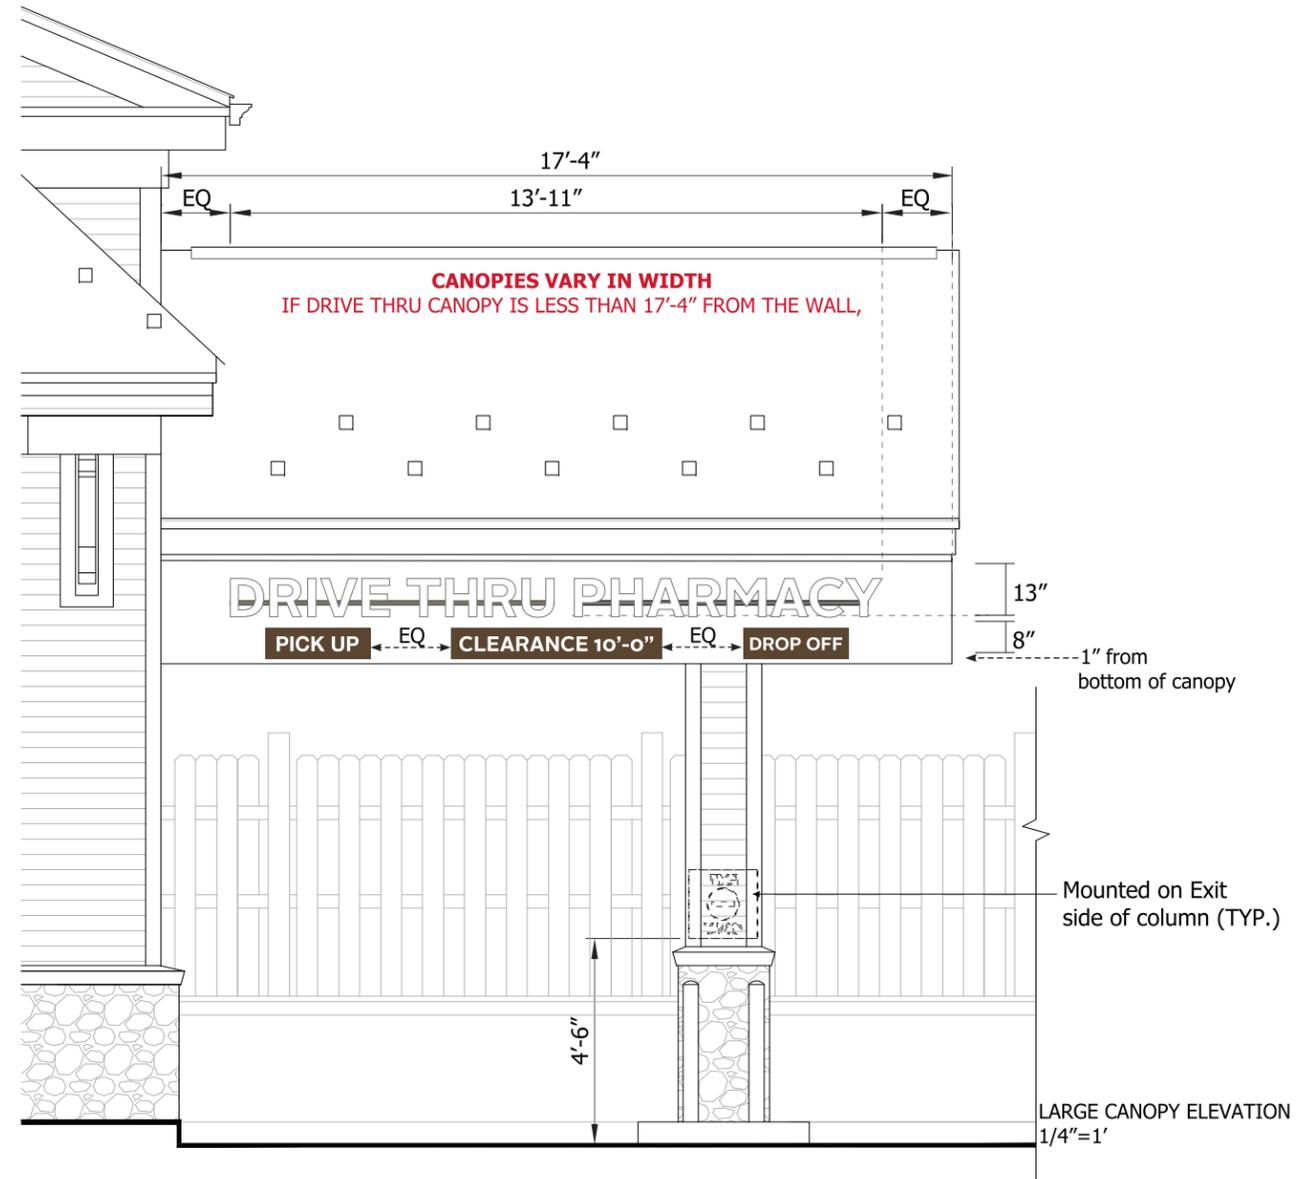

SMALL CANOPY ELEVATION
NTS

CANOPIES VARY IN WIDTH
IF DRIVE THRU CANOPY IS LESS THAN
17'-4" FROM THE WALL,

COLOR/FINISHES

- P-1 MP 42-202 WHITE
- P-2 RUSTOLEUM 9109 WHITE PRIMER
- P-3 TO MATCH BM 996 ASHEN TAN
- P-4 TO MATCH BM 2108-20 SIERRA SPRUCE
- V-1 ARLON 2500-2870 BLUE
- V-2 ARLON 2500-2283 RED
- V-3 CALON 102 WHITE LOW TAC OPAQUE
- V-4 VINYL 3M-3630-59 DARK BROWN
- V-5 VINYL 3M-480-10 SCOTCHLITE REFLECTIVE WHITE
- V-6 VINYL 3M-480-82 SCOTCHLITE REFLECTIVE RED
- V-7 VINYL TO MATCH BM 0C-41 FRENCH CANVAS



1 NORTH (Faces Washington St.)
1/8" = 1'-0"



2 SOUTH
1/8" = 1'-0"






3 EAST
1/8" = 1'-0"



4 WEST (Faces West Ave.)
1/8" = 1'-0"



PROPOSED RITE AID
 6135 DISTRICT BLVD
 MAYWOOD, CA 90270
 800.423.4283 • FAX 323.560.7143
 WWW.SIGNRESOURCE.COM

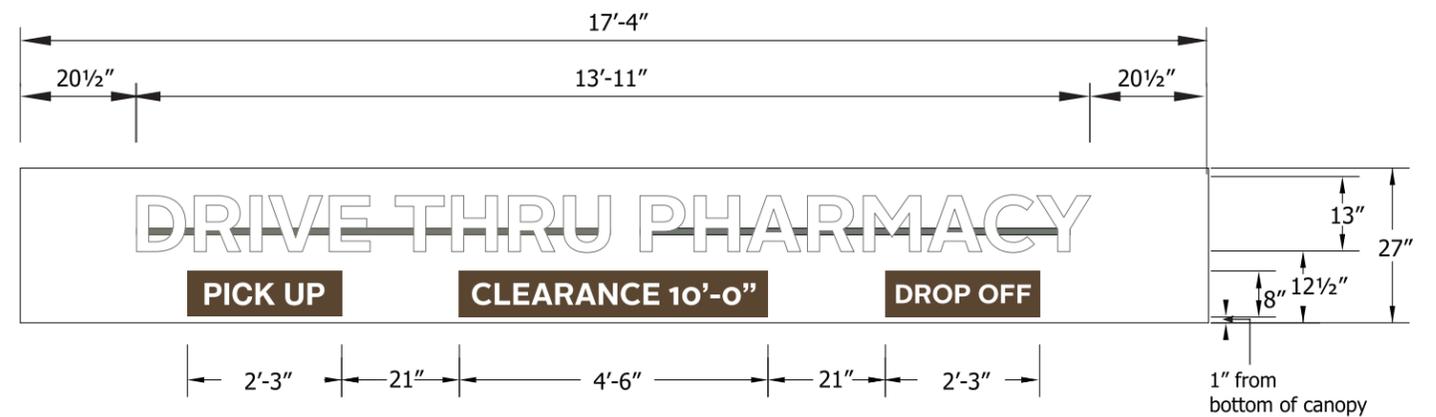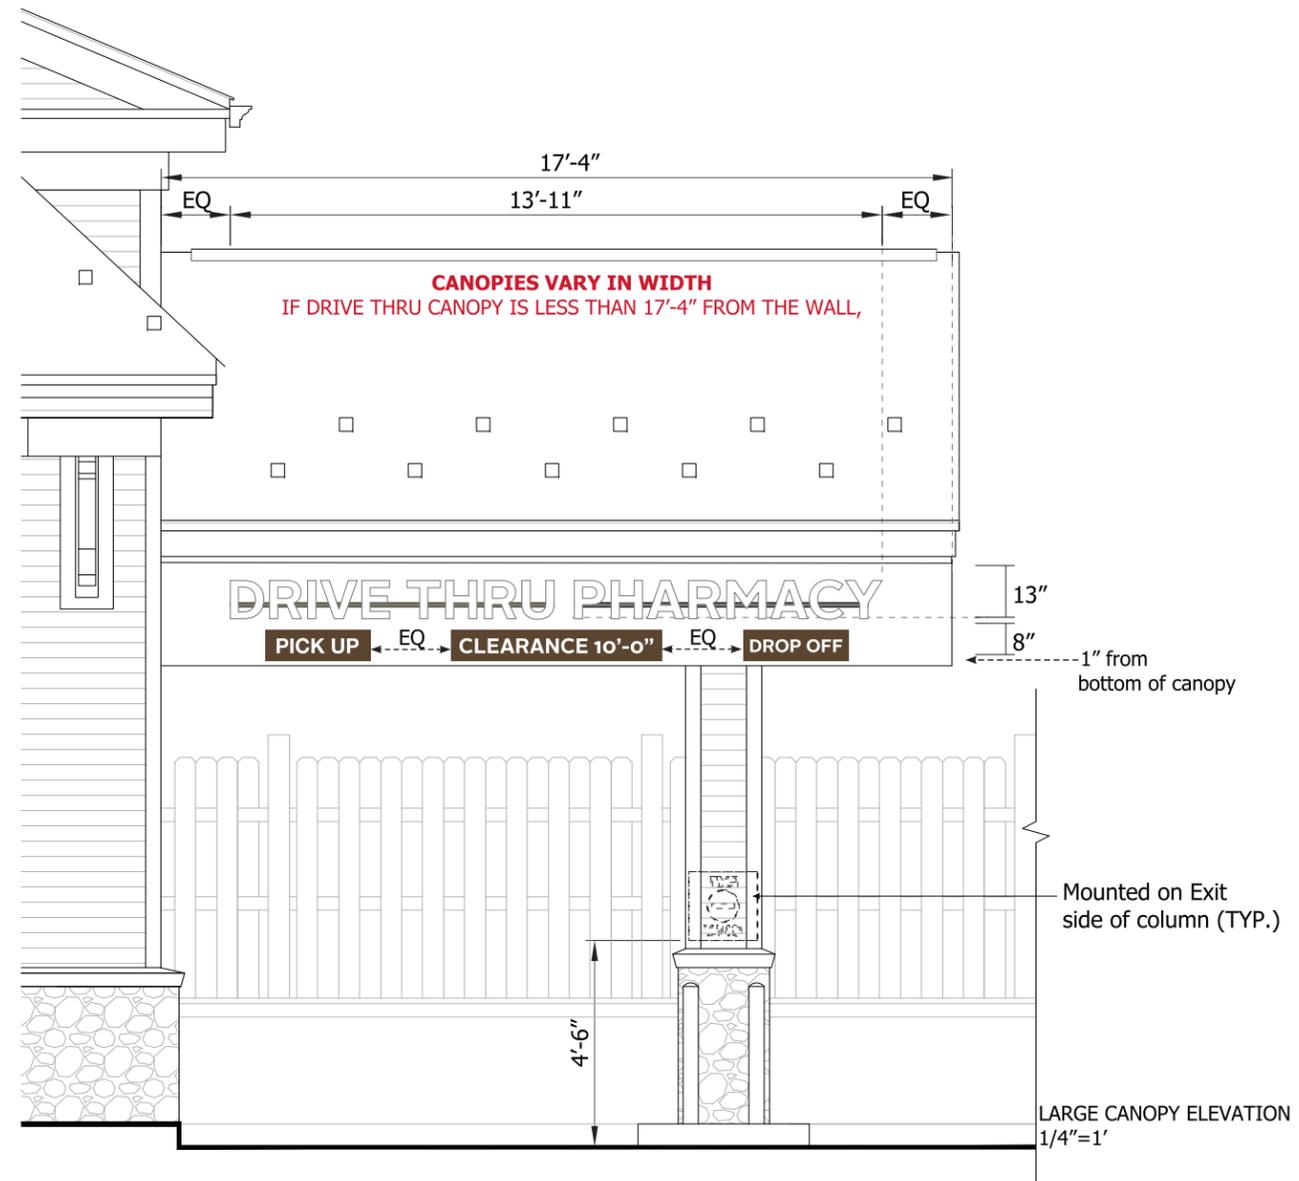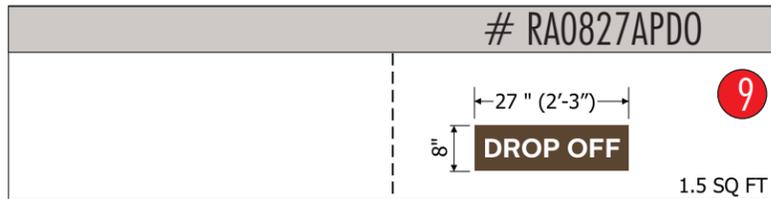


COLOR/FINISHES

- P-1 MP 42-202 WHITE
- P-2 RUSTOLEUM 9109 WHITE PRIMER
- P-3 TO MATCH BM 996 ASHEN TAN
- P-4 TO MATCH BM 2108-20 SIERRA SPRUCE
- V-1 ARLON 2500-2870 BLUE
- V-2 ARLON 2500-2283 RED
- V-3 CALON 102 WHITE LOW TAC OPAQUE
- V-4 VINYL 3M-3630-59 DARK BROWN
- V-5 VINYL 3M-480-10 SCOTCHLITE REFLECTIVE WHITE
- V-6 VINYL 3M-480-82 SCOTCHLITE REFLECTIVE RED
- V-7 VINYL TO MATCH BM 0C-41 FRENCH CANVAS

SMALL CANOPY ELEVATION
NTS

CANOPIES VARY IN WIDTH
IF DRIVE THRU CANOPY IS LESS THAN
17'-4" FROM THE WALL,

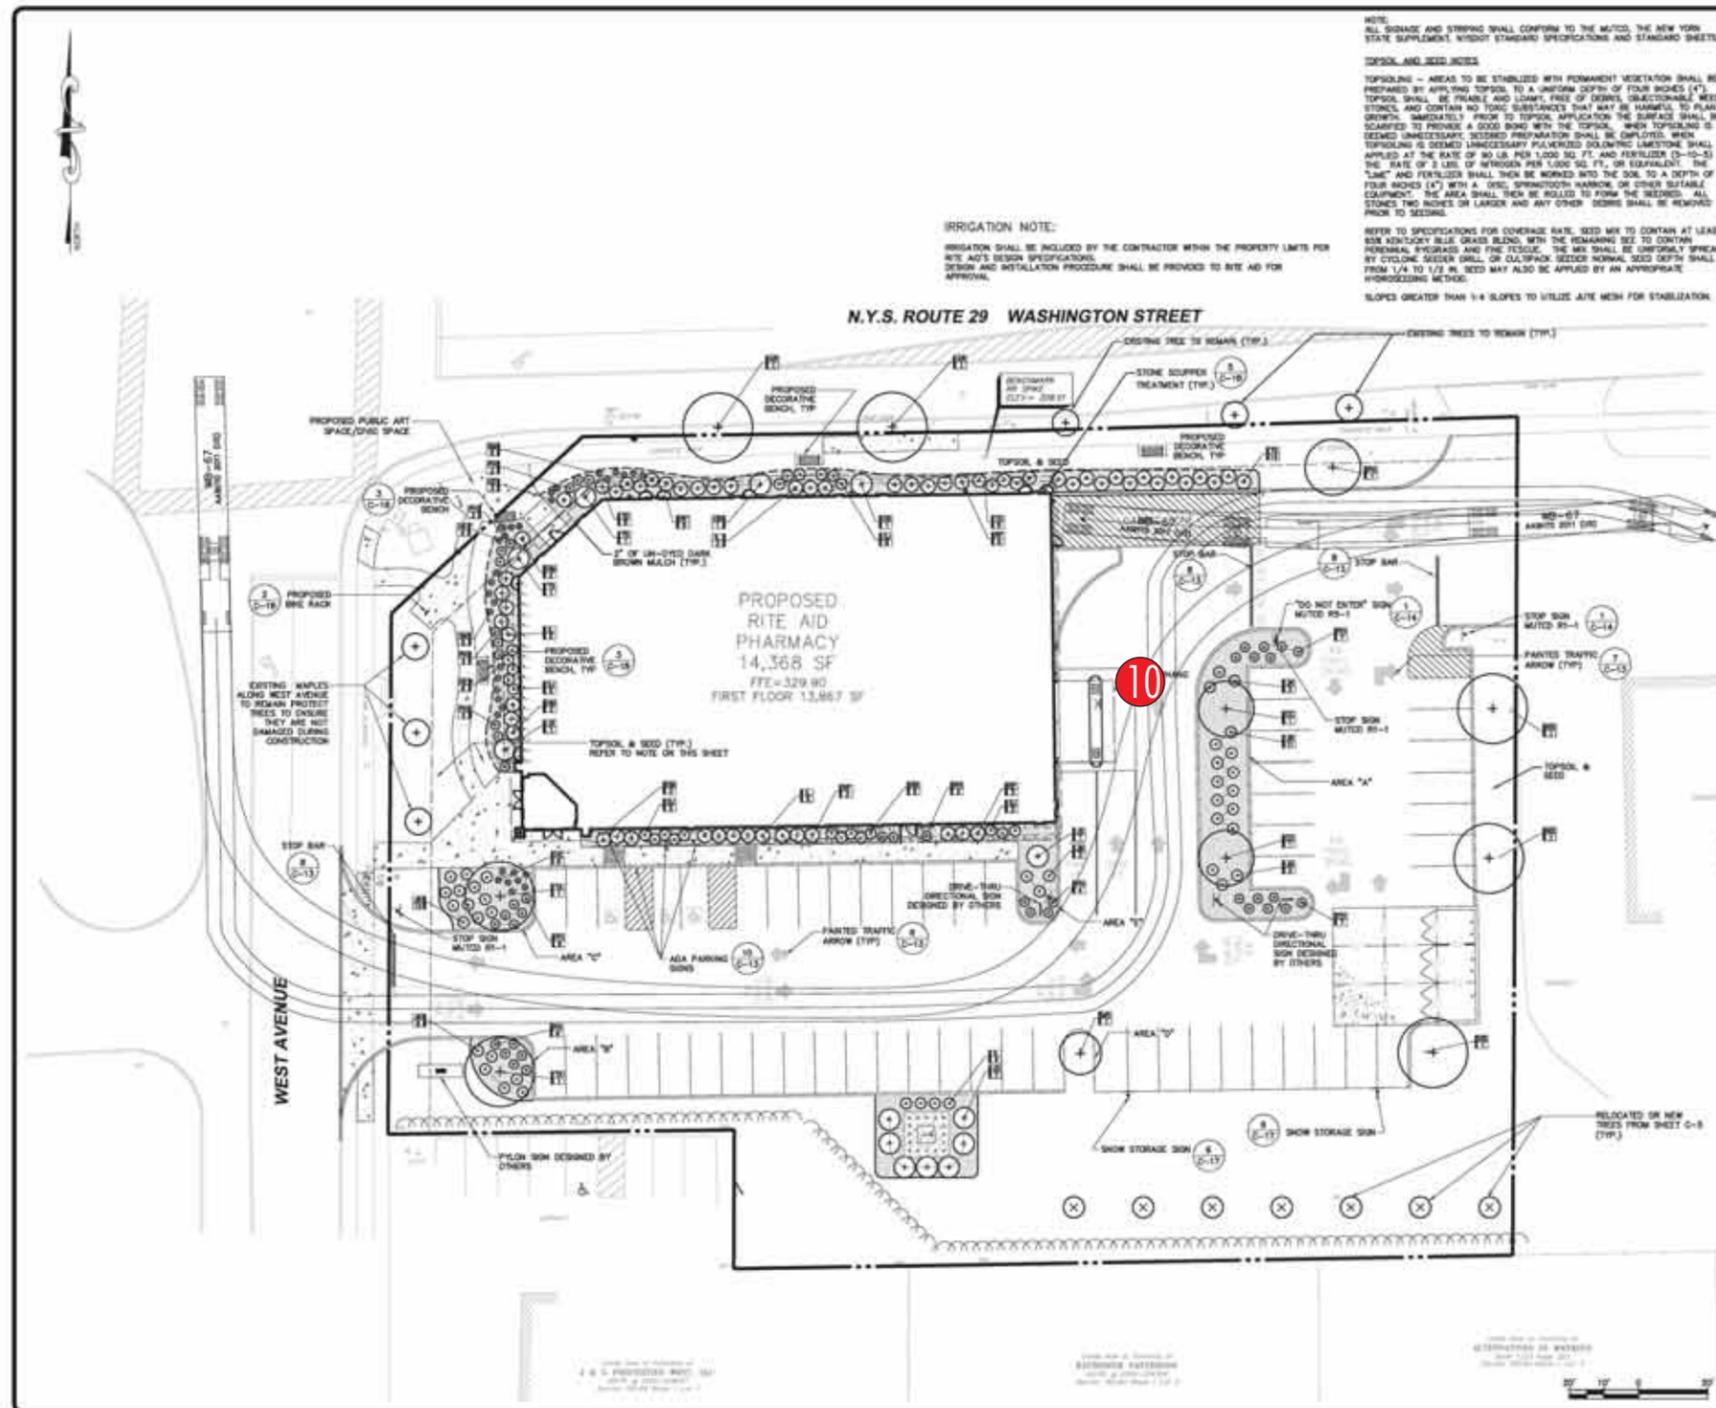

NOTE:
ALL SIGNAGE AND STRIPING SHALL CONFORM TO THE MUTCD, THE NEW YORK STATE SUPPLEMENT, AND/OR STANDARD SPECIFICATIONS AND STANDARD SHEETS.



TOPSOIL AND SEED NOTES:
TOPSOILING - AREAS TO BE STABILIZED WITH PERMANENT VEGETATION SHALL BE PREPARED BY APPLYING TOPSOIL TO A UNIFORM DEPTH OF FOUR INCHES (4"). TOPSOIL SHALL BE FREELY AND LOOSELY FREE OF DEBRIS, UNDESIRABLE WEEDS, STONES, AND CONTAIN NO TOXIC SUBSTANCES THAT MAY BE HARMFUL TO PLANT GROWTH. IMMEDIATELY PRIOR TO TOPSOIL APPLICATION THE SURFACE SHALL BE SCARIFIED TO PROVIDE A GOOD BOND WITH THE TOPSOIL. WHEN TOPSOILING IS SEEMED UNNECESSARY, SEEDING PREPARATION SHALL BE EMPLOYED. WHEN TOPSOILING IS DEEMED UNNECESSARY, POLYMERIZED SOLOMATIC LIMEZONE SHALL BE APPLIED AT THE RATE OF 80 LB. PER 1,000 SQ. FT. AND FERTILIZER (3-10-5) AT THE RATE OF 2 LB. OF NITROGEN PER 1,000 SQ. FT. OR EQUIVALENT. THE "LIME" AND FERTILIZER SHALL THEN BE WORKED INTO THE SOIL TO A DEPTH OF FOUR INCHES (4") WITH A DISC SPRINGTOOTH HARROW OR OTHER SUITABLE EQUIPMENT. THE AREA SHALL THEN BE ROLLED TO FORM THE SEEDBED. ALL STONES TWO INCHES OR LARGER AND ANY OTHER DEBRIS SHALL BE REMOVED PRIOR TO SEEDING.

IRRIGATION NOTE:
IRRIGATION SHALL BE INCLUDED BY THE CONTRACTOR WITHIN THE PROPERTY LIMITS FOR RITE AID'S DESIGN SPECIFICATIONS. DESIGN AND INSTALLATION PROCEDURE SHALL BE PROVIDED TO RITE AID FOR APPROVAL.

REFER TO SPECIFICATIONS FOR COVERAGE RATE. SEED MIX TO CONTAIN AT LEAST 80% KENTUCKY BLUE GRASS SEEDS, WITH THE REMAINING SEE TO CONTAIN PERENNIAL HYDRANGEA AND FINE FESCUE. THE MIX SHALL BE UNIFORMLY SPREAD BY CYCLOPE SEEDER OR EQUIVALENT. SEED DEPTH SHALL BE FROM 1/4 TO 1/2 IN. SEED MIX ALSO BE APPLIED BY AN APPROPRIATE HYDROSEEDING METHOD.

SLOPES GREATER THAN 1:4 SLOPES TO UTILIZE AITE MESH FOR STABILIZATION.

PLANT SCHEDULE				
SYM	QTY	BOTANICAL NAME	COMMON NAME	SIZE / SPACING
TREES				
AR	2	ACER RUBRUM 'OCTOBER GLORY'	RED MAPLE	2" CAL.
CC	2	CERIS SARRACENSIS	EASTERN REDBUD	2" CAL.
FR	1	FRAXINUS 'AMOROSA'	FLOWERING FRAXINUS	2" CAL.
HS	3	HYDRANGEA	BLACK ICE	2" CAL. 30' O.C.
PI	1	PIRUS BLANCA	WHITE SPRUCE	8-10'
TS	14	TRIALIA 'EMERALD GREEN'	EMERALD GREEN ARBORVITAE	8-7"
TA	2	TRIALIA AMERICANA	AMERICAN LARIX	2" CAL.
SHRUBS				
DR	2	DRACOPANUS PUMPERNA 'BOLEZANO'	JAPANESE FALSECYPRESS	4'-5" 8' O.C.
HM	2	HYDRANGEA PANGOLATA 'LITTLE LIME'	LITTLE LIME HYDRANGEA	18"-24" 4' O.C.
GL	17	GLADIOLUS 'IMPACTA'	IMPACTA GLADIOLUS	24"-30" 4' O.C.
JA	28	JUNIPERUS PROCUMBENS 'NANA'	SWAMP GARDEN JANIPE	3 GAL. 8' O.C.
JS	2	JUNIPERUS SCOPULORUM 'MOON BLUE'	MOON BLUE JUNIPER	3'-4" 8' O.C.
RF	16	RHOXODENDRON 'YOUNGSHAW'S WHITE'	RHOXODENDRON	18"-24" 4' O.C.
RR	2	ROSA 'RADAZZ'	DOUBLE KNOCKOUT ROSE	3 GAL. 8' O.C.
SP	16	SPIREA JAPONICA 'LITTLE PRINCESS'	LITTLE PRINCESS SPIREA	3 GAL. 8' O.C.
TS	16	TRIALIX X MEDIA 'YONOPONY'	DOCKIE SPREADING YEW	3 GAL. 4' O.C.
TS	2	TRIALIA OOOOONIALIS 'EMERALD'	EMERALD GREEN ARBORVITAE	5'-6" 8' O.C.
PERENNIALS & GRASSES				
HE	20	HEMEROCALLIS 'HAPPY RETURN'	SAFFLOW	1 GAL. 8' O.C.
PH	40	PERNETIUM 'SARIEL'	SWAMP FOUNTAIN GRASS	2 GAL. 30" O.C.
SA	11	SALVIA 'MAY NIGHT'	PURPLE SAGE	1 GAL. 8' O.C.

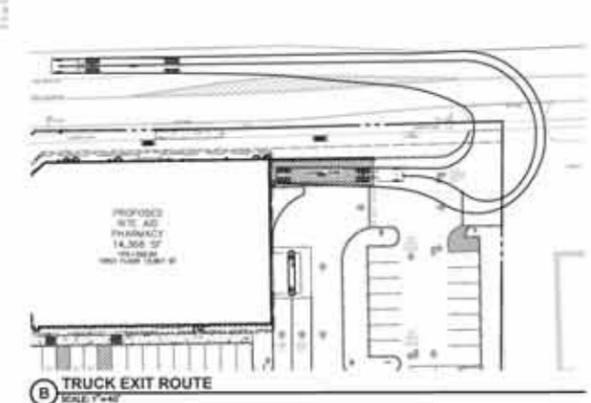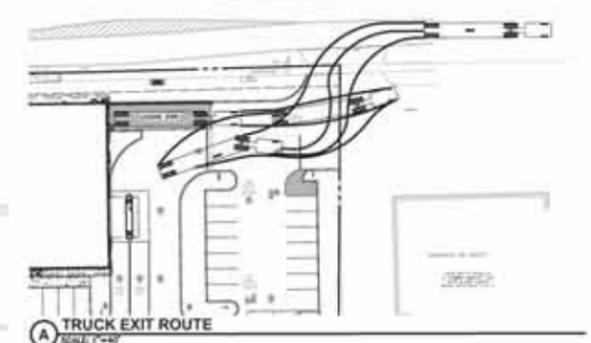

PD # 14.057
APPROVED BY THE SARATOGA SPRINGS PLANNING BOARD UNDER AUTHORITY OF A RESOLUTION
ADOPTED _____
CHAIRPERSON _____ DATE _____

SUBMITTAL / REVISIONS					
No.	DATE	DESCRIPTION	BY	REVIEWED BY	DATE
1	12/23/15	SARATOGA SPRINGS PLANNING BOARD SUBMISSION TO PLANNER	AWL	JWE	12/23/15
2	1/23/16	REVISION TO ARCHITECTURE, LAYOUT AND GRADING	AWL	JWE	2/3/16
3	2/3/16	REVISIONS	AWL	JWE	2/3/16
4	2/3/16	REVISIONS	AWL	JWE	2/3/16

THE ALTERATION OF THIS MATERIAL SHALL BE UNLESS DONE UNDER THE DIRECTION OF A QUALIFIED PROFESSIONAL ENGINEER OR ARCHITECT FOR AN ARCHITECT OR FOR AN ENGINEER OR LANDSCAPE ARCHITECT. A LANDSCAPE ARCHITECT IS A VIOLATION OF THE STATE EDUCATION LAW AND/OR REGULATION AND IS A CLASS "B" MISDEMEANOR.

Engineering and Land Surveying, P.C.
1533 Crescent Road - Clifton Park, NY 12065

NATIONAL RETAIL PROPERTIES
LANDSCAPING AND SITE TRAFFIC CONTROL
SARATOGA RITE AID SITE PLAN
90 WEST AVENUE
CITY OF SARATOGA SARATOGA COUNTY, NY

SCALE: 1" = 20'
CONTRACT NO.: SAJ-PROJ-16-004-01
DATE: 08/30/16
C-10



6135 District Blvd • Maywood, CA 90270
800.423.4283 • Fax 323.560.7143
Website: www.signresource.com



1 NORTH (Faces Washington St.)
1/8" = 1'-0"



2 SOUTH
1/8" = 1'-0"



3 EAST
1/8" = 1'-0"



4 WEST (Faces West Ave.)
1/8" = 1'-0"



PROPOSED RITE AID
 ARCHITECTURAL ELEVATIONS OF A RITE AID
 PHARMACY, 6135 DISTRICT BLVD., MAYWOOD, CA 90270
 PREPARED BY SIGN RESOURCE, INC.
 10/15/15

Scale 3/8" = 1' # RA0827APEO



10

27" (2'-3")

8"

EXIT ONLY

1.5 SQ FT

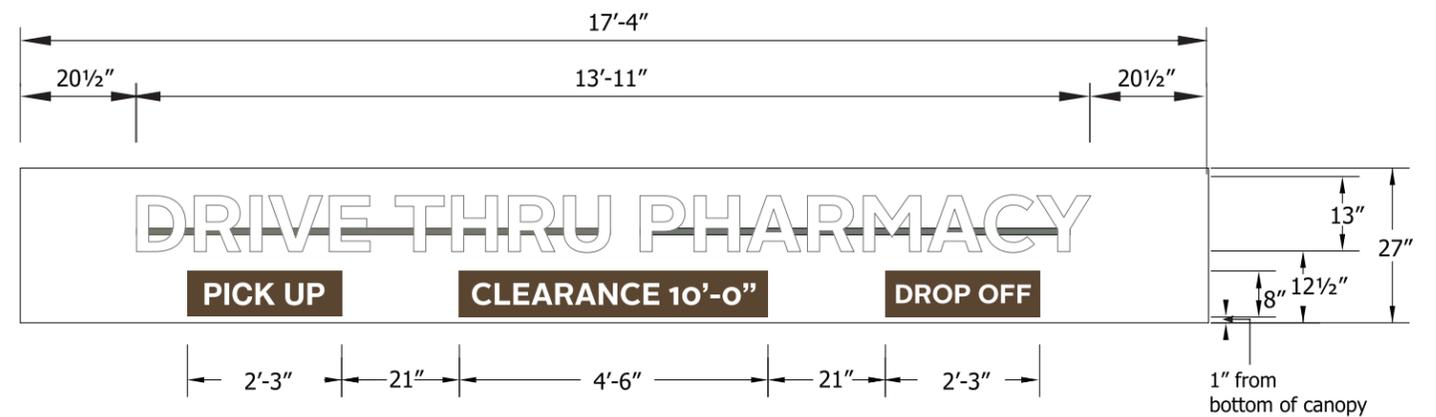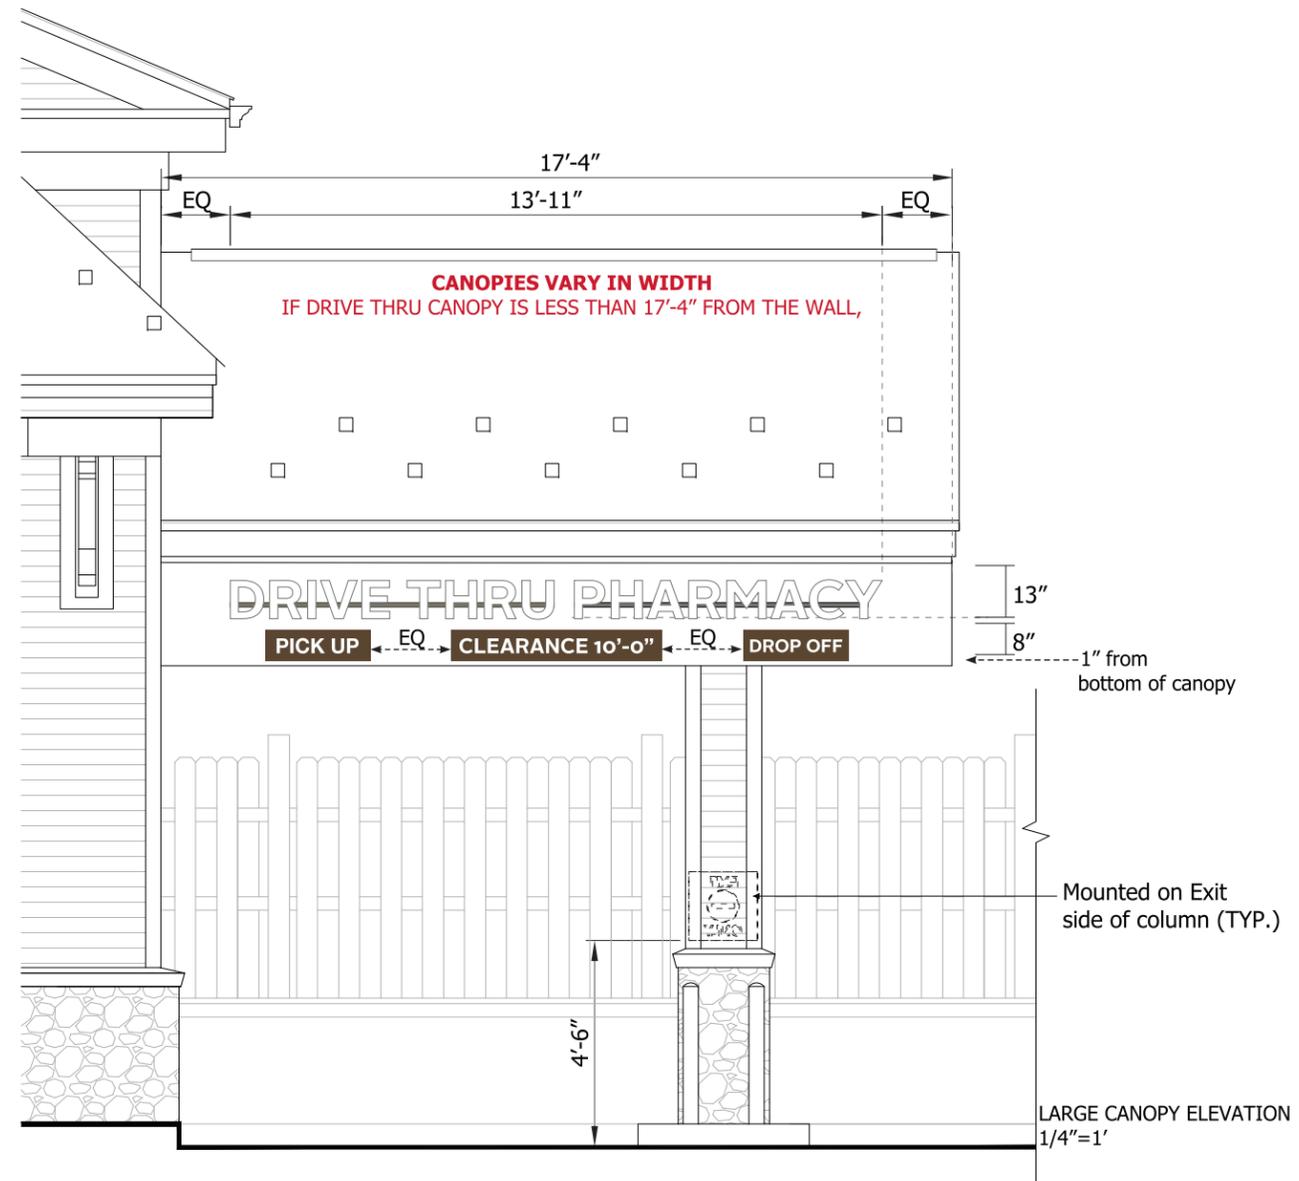


COLOR/FINISHES

- P-1 MP 42-202 WHITE
- P-2 RUSTOLEUM 9109 WHITE PRIMER
- P-3 TO MATCH BM 996 ASHEN TAN
- P-4 TO MATCH BM 2108-20 SIERRA SPRUCE
- V-1 ARLON 2500-2870 BLUE
- V-2 ARLON 2500-2283 RED
- V-3 CALON 102 WHITE LOW TAC OPAQUE
- V-4 VINYL 3M-3630-59 DARK BROWN
- V-5 VINYL 3M-480-10 SCOTCHLITE REFLECTIVE WHITE
- V-6 VINYL 3M-480-82 SCOTCHLITE REFLECTIVE RED
- V-7 VINYL TO MATCH BM 0C-41 FRENCH CANVAS

SMALL CANOPY ELEVATION
NTS

CANOPIES VARY IN WIDTH
IF DRIVE THRU CANOPY IS LESS THAN
17'-4" FROM THE WALL,

D/F DIRECTIONAL SIGN
NON-ILLUMINATED 4 SQ FT

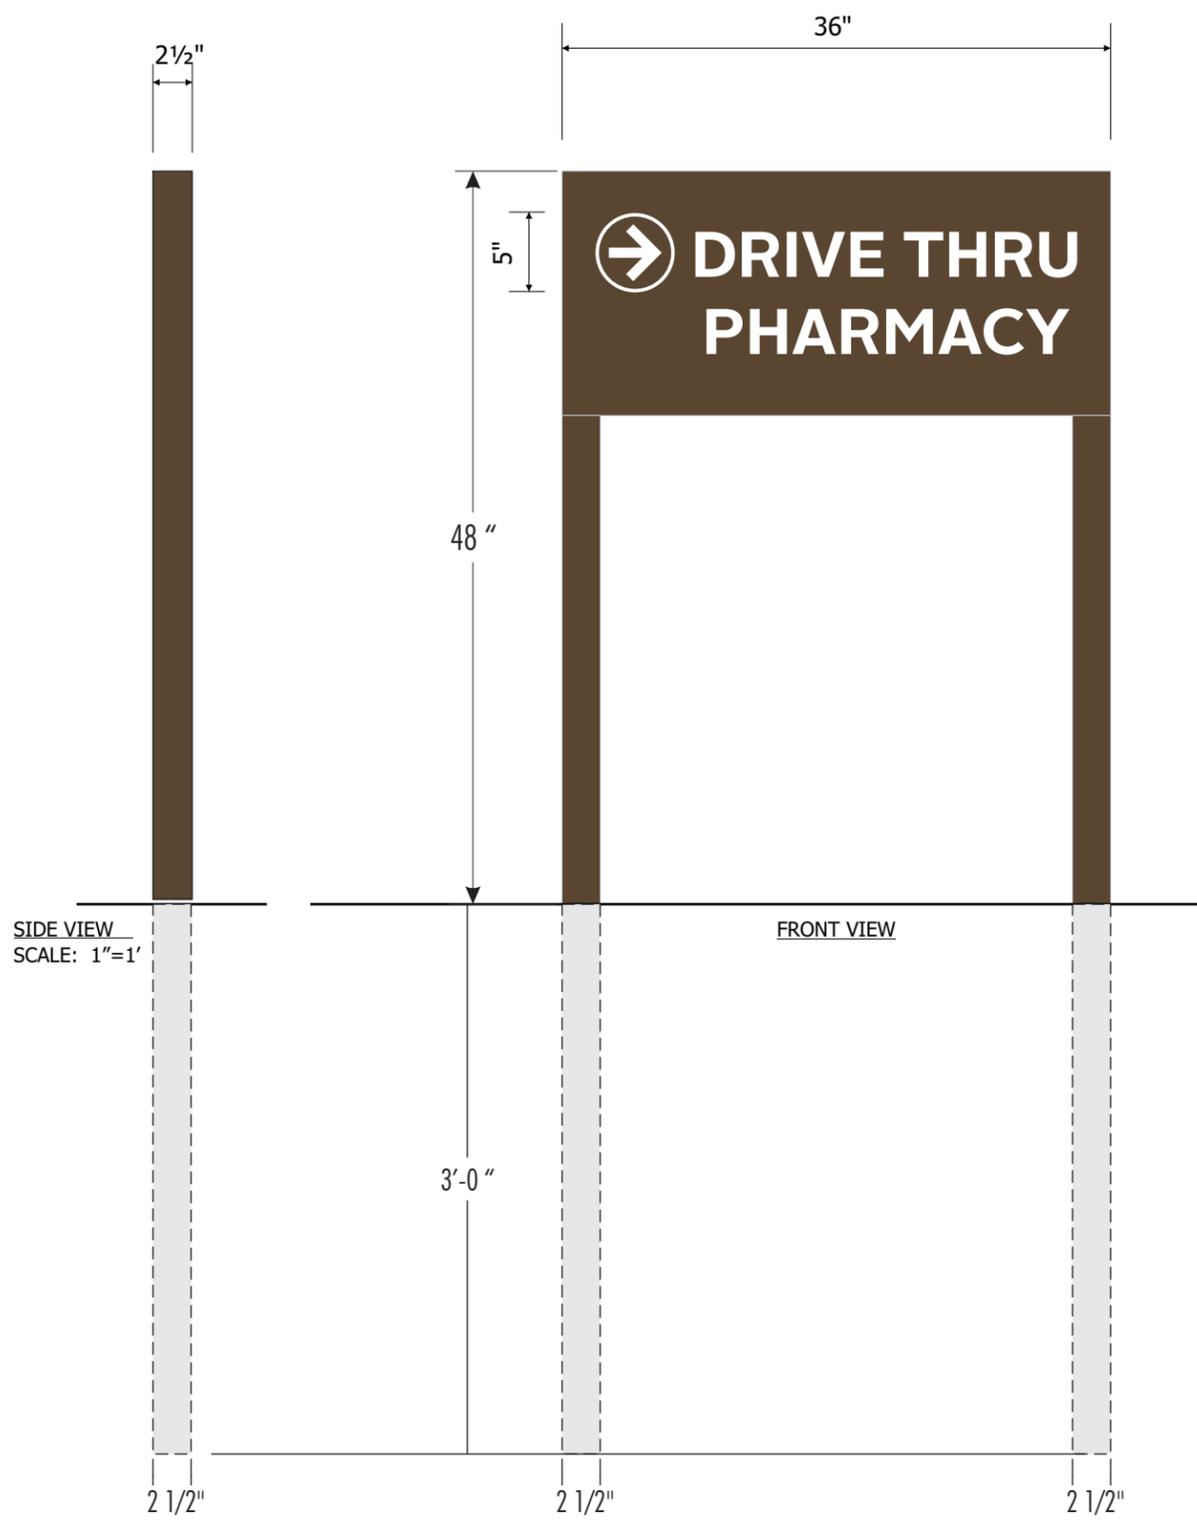

BACK VIEW
SCALE: 1"=1'

- Panels**
.080 flat aluminum panels
PAINTED Sw6076 TURKISH COFFEE
- Copy**
White Reflective vinyl copy
WHITE REFLECTIVE VINYL 3M480-10
- Posts**
PAINTED Sw6076 TURKISH COFFEE

TEMPORARY VINYL COVERS

NO COPY		QTY: As Needed
VINYL TO MATCH SW6076 TURKISH COFFEE LOW TAC OPAQUE VINYL		

REVISION HISTORY:

REV	DATE	REQUESTED BY	UPDATED BY
A	05/10/16	TL	BS

REVISION DESCRIPTION INITIAL DRAWING

PARTS LIST:

ITEM	DECORATION
A	VINYL (TO MATCH 'SW6076 TURKISH COFFEE')
B	WHITE REFLECTIVE VINYL 3M480-10
C	
D	
E	
F	

MATERIAL LIST

1	1/8" ALUMINUM PANEL
2	LOW-TAC OPAQUE VINYL
3	
4	
5	

THIS SIGN IS INTENDED TO BE INSTALLED IN ACCORDANCE WITH THE REQUIREMENTS OF ARTICLE 600 OF THE NATIONAL ELECTRIC CODE AND/OR OTHER APPLICABLE LOCAL CODES. THIS INCLUDES PROPER GROUNDING AND BONDING OF THE SIGN

GENERAL NOTES

1. TOLERANCE (UNLESS NOTED)
 - GRAPHICS +/- 1/8" • FACE SIZE + 1/16" - 1/4"
 - CABINET +/- 1/8" • VINYL OVERLAP + 1/8" +/- 1/16"
 - ALL COPY LEVEL UNLESS NOTED OTHERWISE
2. VIEWING DISTANCE 25' TO 50' UNLESS NOTED OTHERWISE
3. PMS COLOR CALLOUT INDICATES USE OF SPRAYLAT MIX SYSTEM
4. NO DEVIATION OR MATERIAL SUBSTITUTION WITHOUT ECN.
5. ALL ELECTRICAL SIGNS TO COMPLY WITH UL 48

DESCRIPTION
RITEAID
16" x 36" DF NL
DIRECTIONAL SIGNS

VOLTAGE: CIRCUIT: CURRENT: DESIGN LOAD:

DRAWN BY: CHECKED BY:
BRIAN S.

CLIENT: RITEAID

LOCATION:

QUOTE: DATE: 05/10/16

DRAWING/PART # REV SHEET #
RAV0035 A 37 OF 42

This document reflects trade secrets and confidential business information, and may not be copied, published, or disseminated in any manner without the prior express written approval of SignResource. All rights reserved, including patent, trademark and copyrights.

12


SCALE 1:12
4 SF

APPROVAL SIGNATURE _____ **DATE** _____
By signing, you are validating the dimensions and graphic provided to SignResource and/or you are handling your own installation.

Please Note: Weights and Measures requirements vary by State, County and Municipality. It is the responsibility of the customer to confirm that these graphics are compliant with all local Regulations, Statutes and Ordinances. Compliancy must be confirmed by the party obtaining the permit. SignResource is not liable for misinterpretation of local Weights and Measures requirements or any rule changes that may occur after the order has been placed. If permitting and installation is provided by SignResource, we will make every effort to confirm the signage provided is compliant at the time of installation.

D/F DIRECTIONAL SIGN
NON-ILLUMINATED 4 SQ FT

SignResource
IDENTITY GROUP
6135 District Blvd • Maywood, CA 90270
800.423.4283 • Fax 323.560.7143
Website: www.signresource.com

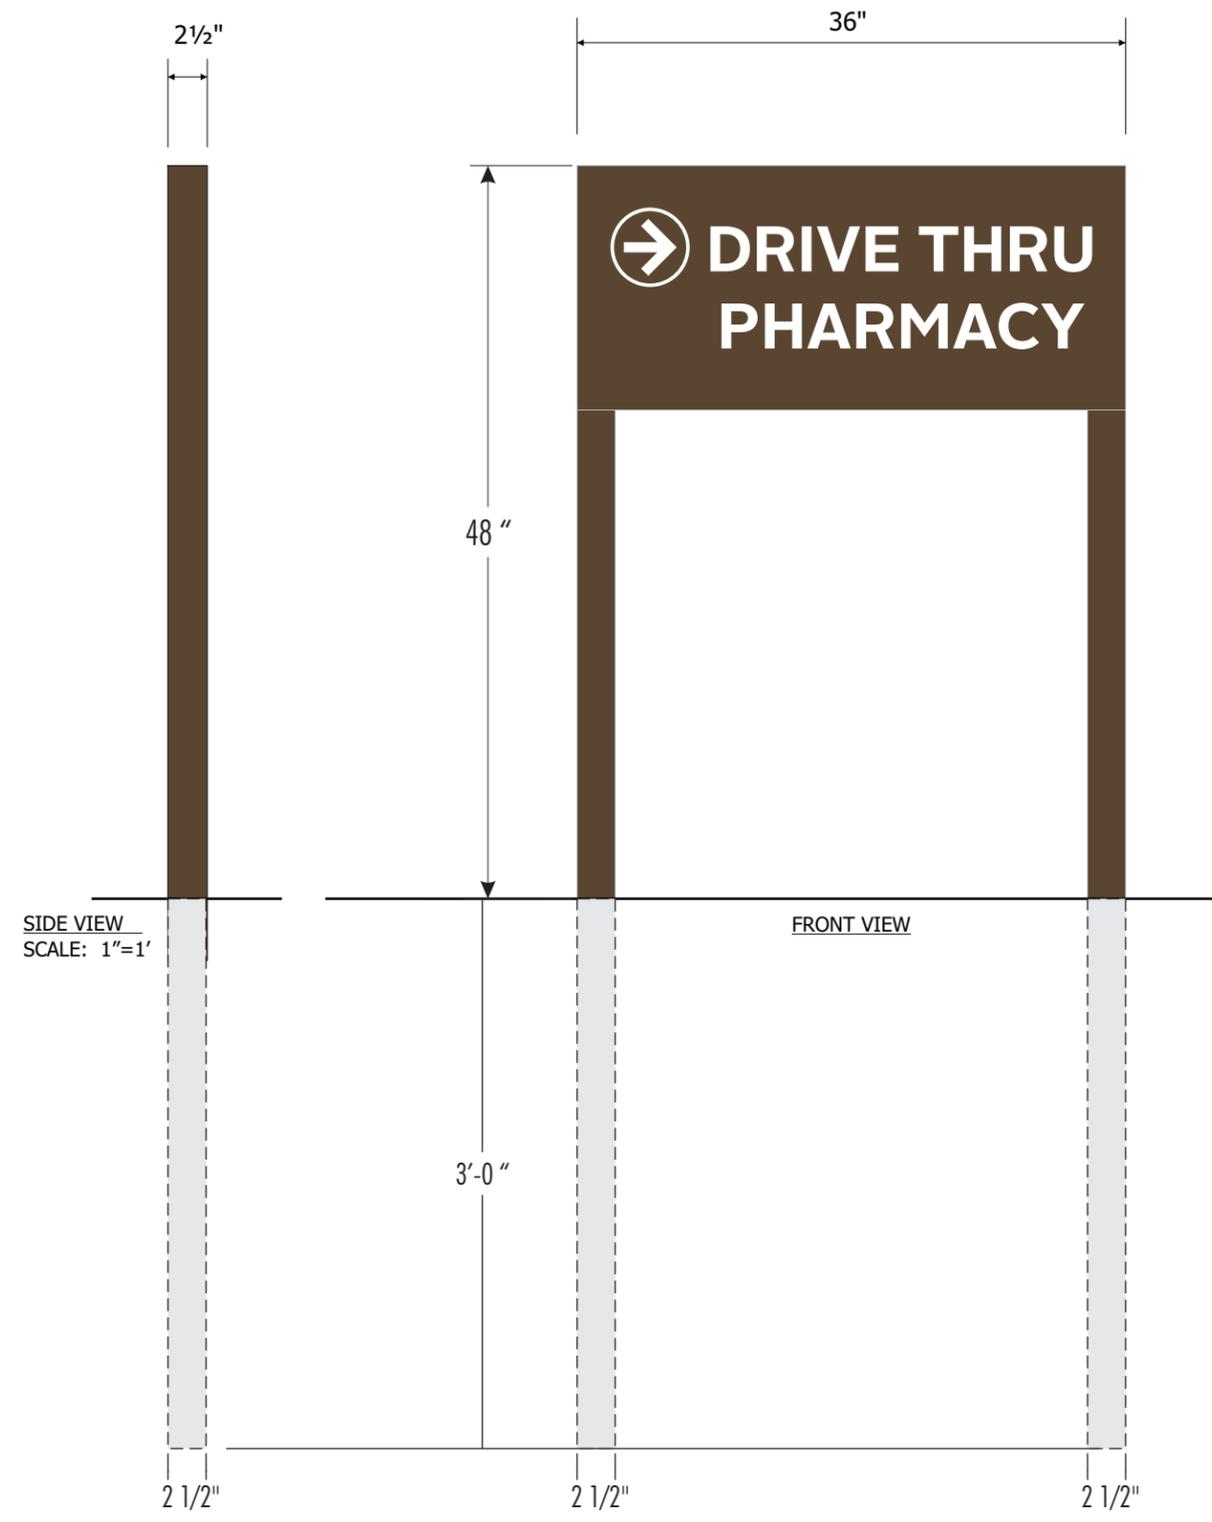

BACK VIEW
SCALE: 1"=1'

- Panels**
.080 flat aluminum panels
PAINTED Sw6076 TURKISH COFFEE
- Copy**
White Reflective vinyl copy
WHITE REFLECTIVE VINYL 3M480-10
- Posts**
PAINTED Sw6076 TURKISH COFFEE

TEMPORARY VINYL COVERS

NO COPY	26 7/8"	QTY: As Needed
VINYL TO MATCH SW6076 TURKISH COFFEE LOW TAC OPAQUE VINYL		

REVISION HISTORY:

REV	DATE	REQUESTED BY	UPDATED BY
A	05/10/16	TL	BS

REVISION DESCRIPTION INITIAL DRAWING

PARTS LIST:

ITEM	DECORATION
A	VINYL (TO MATCH 'SW6076 TURKISH COFFEE')
B	WHITE REFLECTIVE VINYL 3M480-10
C	
D	
E	
F	

MATERIAL LIST

1	.080" ALUMINUM PANEL
2	LOW-TAC OPAQUE VINYL
3	
4	
5	

THIS SIGN IS INTENDED TO BE INSTALLED IN ACCORDANCE WITH THE REQUIREMENTS OF ARTICLE 600 OF THE NATIONAL ELECTRIC CODE AND/OR OTHER APPLICABLE LOCAL CODES. THIS INCLUDES PROPER GROUNDING AND BONDING OF THE SIGN

GENERAL NOTES

1. TOLERANCE (UNLESS NOTED)
- GRAPHICS +/- 1/8" • FACE SIZE + 1/16" - 1/4"
- CABINET +/- 1/8" • VINYL OVERLAP + 1/8" +/- 1/16"
- ALL COPY LEVEL UNLESS NOTED OTHERWISE
2. VIEWING DISTANCE 25' TO 50' UNLESS NOTED OTHERWISE
3. PMS COLOR CALLOUT INDICATES USE OF SPRAYLAX MIX SYSTEM
4. NO DEVIATION OR MATERIAL SUBSTITUTION WITHOUT ECN.
5. ALL ELECTRICAL SIGNS TO COMPLY WITH UL 48

DESCRIPTION
RITEAID
16" x 36" DF NL
DIRECTIONAL SIGNS

VOLTAGE: CIRCUIT: CURRENT: DESIGN LOAD:

DRAWN BY: **BRIAN S.** CHECKED BY:

CLIENT: **RITEAID**

LOCATION:

QUOTE: DATE: **05/10/16**

DRAWING/PART # **RAV0034** REV **A** SHEET # **39 OF 42**

This document reflects trade secrets and confidential business information, and may not be copied, published, or disseminated in any manner without the prior express written approval of SignResource. All rights reserved, including patent, trademark and copyrights.

13

APPROVAL SIGNATURE _____ **DATE** _____
By signing, you are validating the dimensions and graphic provided to SignResource and/or you are handling your own installation.

Please Note: Weights and Measures requirements vary by State, County and Municipality. It is the responsibility of the customer to confirm that these graphics are compliant with all local Regulations, Statutes and Ordinances. Compliancy must be confirmed by the party obtaining the permit. SignResource is not liable for misinterpretation of local Weights and Measures requirements or any rule changes that may occur after the order has been placed. If permitting and installation is provided by SignResource, we will make every effort to confirm the signage provided is compliant at the time of installation.

SCALE 1:12
4 SF



1 NORTH (Faces Washington St.)
1/8" = 1'-0"



2 SOUTH
1/8" = 1'-0"



3 EAST
1/8" = 1'-0"



4 WEST (Faces West Ave.)
1/8" = 1'-0"



PROPOSED RITE AID
 ARCHITECTURAL ELEVATIONS OF A RITE AID
 PHARMACY, 581 WEST AVENUE, SARATOGA SPRINGS, NY 12158
 PREPARED BY: [Logo]
 DATE: 08/30/16

NON-ILLUMINATED

REVISION HISTORY:

REV	DATE	REQUESTED BY	UPDATED BY
A	08/30/16	TL	BS

REVISION DESCRIPTION
INITIAL DRAWING

PARTS LIST:

ITEM	DECORATION
A	ARLON 2500-2870 BLUE
B	ARLON 2500-2283 RED
C	WHITE
D	PAINT TO MATCH PMS 424
E	
F	

MATERIAL LIST	
1	SINTRA
2	
3	
4	
5	



FRONT VIEW

SIDE VIEW

THIS SIGN IS INTENDED TO BE INSTALLED IN ACCORDANCE WITH THE REQUIREMENTS OF ARTICLE 600 OF THE NATIONAL ELECTRIC CODE AND/OR OTHER APPLICABLE LOCAL CODES. THIS INCLUDES PROPER GROUNDING AND BONDING OF THE SIGN

GENERAL NOTES

1. TOLERANCE (UNLESS NOTED)
 - GRAPHICS +/- 1/8" • FACE SIZE + 1/16" - 1/4"
 - CABINET +/- 1/8" • VINYL OVERLAP + 1/8" +/- 1/16"
 - ALL COPY LEVEL UNLESS NOTED OTHERWISE
2. VIEWING DISTANCE 25' TO 50' UNLESS NOTED OTHERWISE
3. PMS COLOR CALLOUT INDICATES USE OF SPRAYLAT MIX SYSTEM
4. NO DEVIATION OR MATERIAL SUBSTITUTION WITHOUT ECN.
5. ALL ELECTRICAL SIGNS TO COMPLY WITH UL 48

DESCRIPTION			
RITEAID 36" X 48 1/8" SF NL SINTRA LETTER			
VOLTAGE:	CIRCUIT:	CURRENT:	DESIGN LOAD:
DRAWN BY: BRIAN S.		CHECKED BY:	
CLIENT: RITEAID			
LOCATION:			
QUOTE:		DATE:	
DRAWING/PART #	REV.	SHEET #	
	A	42 OF 42	

14

APPROVAL SIGNATURE

DATE

By signing, you are validating the dimensions and graphic provided to SignResource and/or you are handling your own installation.

Please Note: Weights and Measures requirements vary by State, County and Municipality. It is the responsibility of the customer to confirm that these graphics are compliant with all local Regulations, Statues and Ordinances. Compliancy must be confirmed by the party obtaining the permit. SignResource is not liable for misinterpretation of local Weights and Measures requirements or any rule changes that may occur after the order has been placed. If permitting and installation is provided by SignResource, we will make every effort to confirm the signage provided is compliant at the time of installation.