


BROADWAY IMPROVEMENTS
SARATOGA SPRINGS, NY JUNE 15, 2016

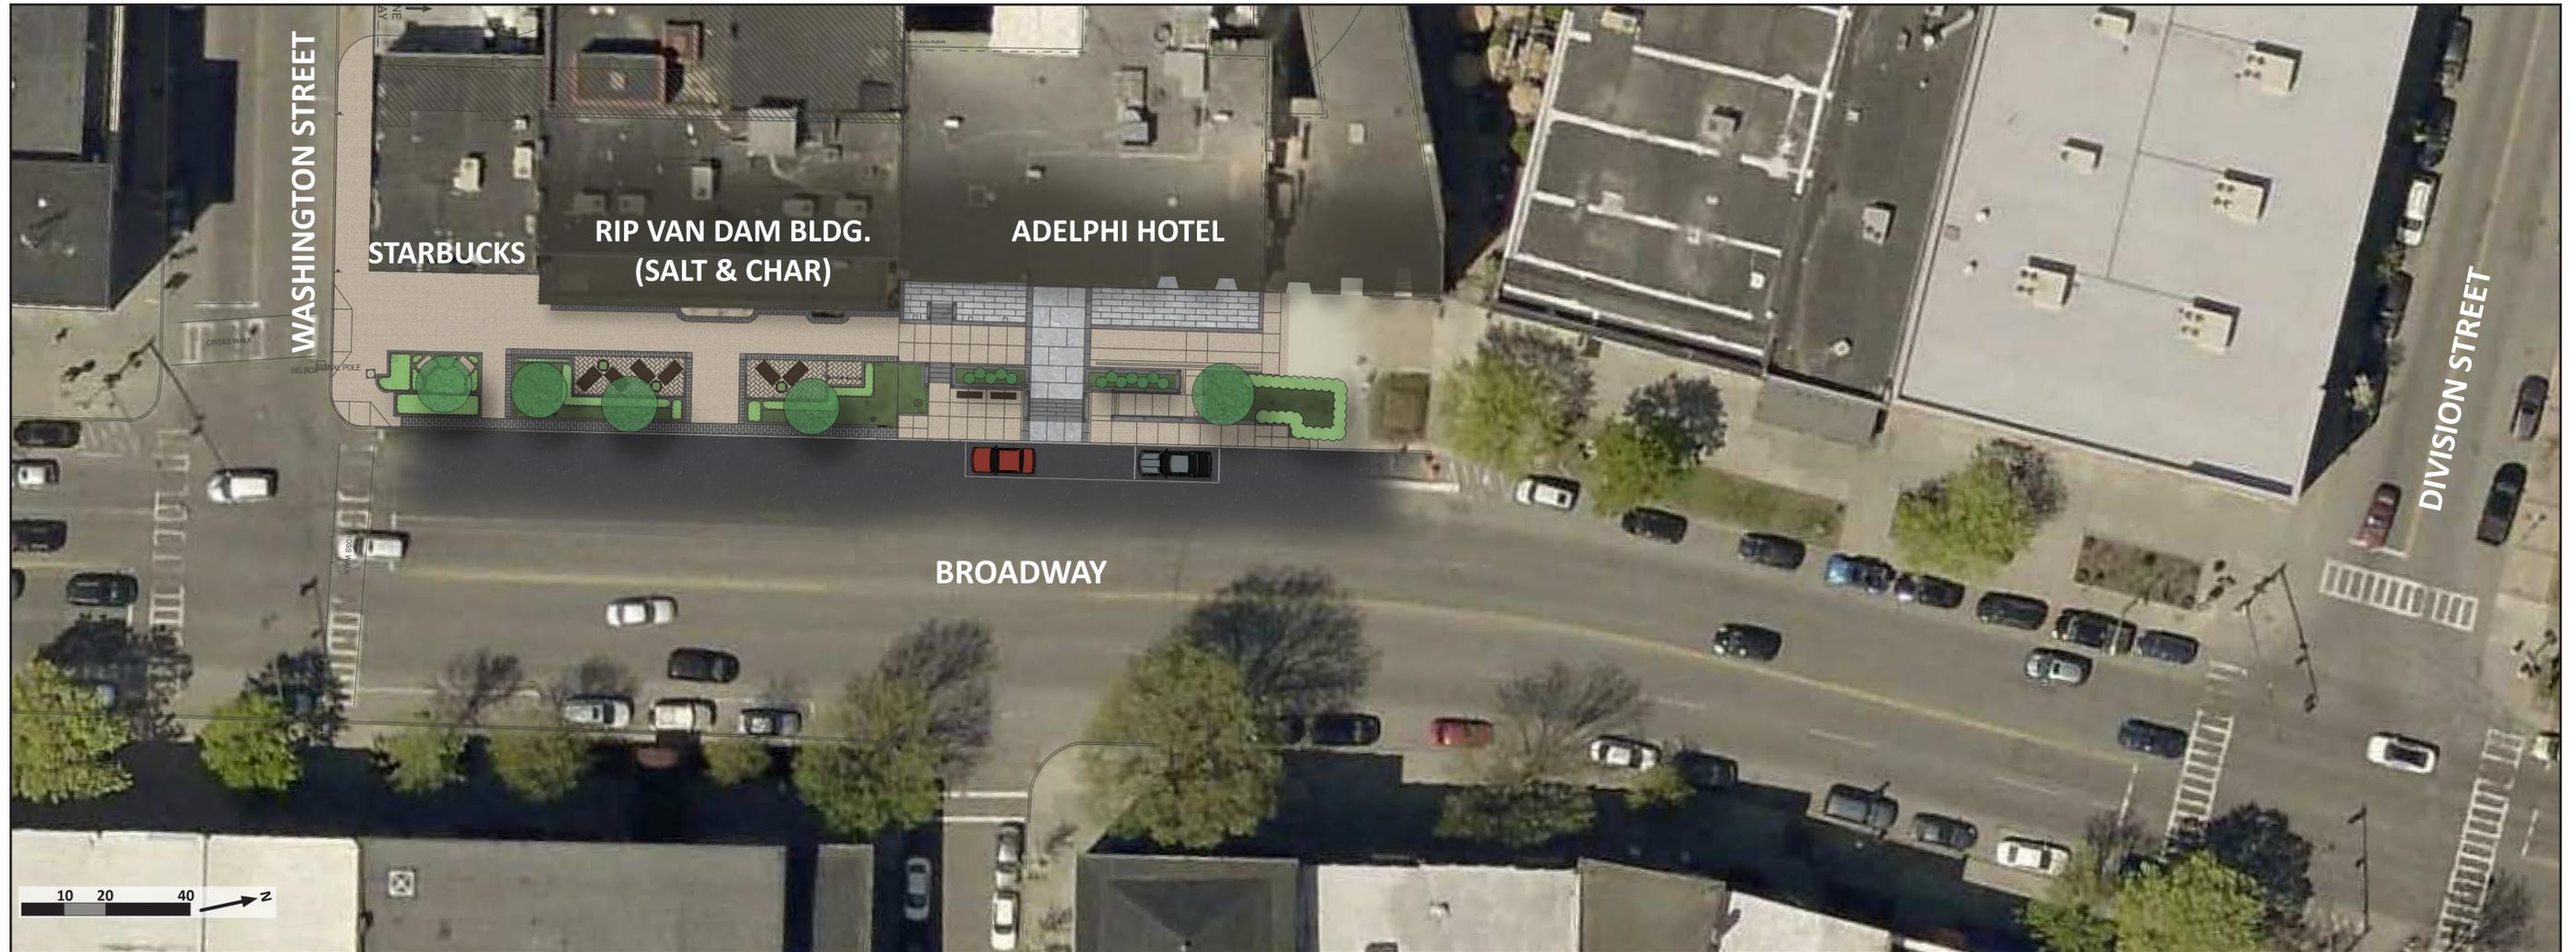

BROADWAY IMPROVEMENTS
SARATOGA SPRINGS, NY JUNE 15, 2016



- A** GREY GRANITE SURFACE
- B** DARK GRANITE SURFACE
- C** DARK GRANITE STAIRS
- D** DARK GRANITE WALLS
- E** DARK GRANITE SEAT WALLS
- F** CONCRETE SIDEWALK
- G** 20' ACCESSIBLE PARKING SPACE
- H** ACCESSIBLE ROUTE/RAMP
- I** HISTORIC FIXED CANOPY
- J** REMOVABLE CANOPY
- K** BENCHES
- L** 40' NO PARKING ZONE
-  GAS LANTERN LIGHTS
-  3 HEAD STERNBERG A-850 LIGHTS
-  PATRIOT ELM TREE

ADELPHI BROADWAY ENTRANCE CONCEPT PLAN
 SARATOGA SPRINGS, NY JUNE 15, 2016





- A** BLUESTONE SURFACE
- B** CONCRETE WALLS W/
BLUESTONE CAP
- C** CONCRETE SIDEWALK
- D** 20' ACCESSIBLE PARKING SPACE
- E** ACCESSIBLE ROUTE/RAMP
- F** HISTORIC FIXED CANOPY
- G** REMOVABLE CANOPY
- H** BENCHES
- I** 40' NO PARKING ZONE
- J** LANDSCAPED AREA
- K** CONCRETE STAIRS
- O** GAS LANTERN LIGHTS
- ⊙** 3 HEAD STERNBERG A-850 LIGHTS
- ⊕** PATRIOT ELM

0 5 10 15 20 FEET
SCALE: 3/16" = 1'-0" →

ADELPHI BROADWAY ENTRANCE SITE PLAN
SARATOGA SPRINGS, NY OCTOBER 24, 2016

