



CITY OF SARATOGA SPRINGS

DESIGN REVIEW COMMISSION

City Hall - 474 Broadway
Saratoga Springs, New York 12866
Tel: 518-587-3550 x.515 fax: 518-580-9480
www.saratoga-springs.org

[FOR OFFICE USE]

(Application #)

(Date received)

ARCHITECTURAL / HISTORIC REVIEW APPLICATION

APPLICANT(S)*

OWNER(S) (If not applicant)

ATTORNEY/AGENT

Name _____

Address _____

Phone _____ / _____

Email _____

Identify primary contact person: Applicant Owner Attorney/Agent

* An applicant must be the property owner, lessee, or one with an option to lease or purchase the property in question.

Applicant's interest in premises: Owner Lessee Under option to lease or purchase

PROPERTY INFORMATION

Property Address/Location: _____ Tax Parcel #: _____ - _____ - _____
(for example: 165.52 - 4 - 37)

Current Zoning District: _____ Property use: Residential Non-residential/mixed-use

Type of Review: Architectural Historic Extension/modification (of current approval)

Summary description of proposed action: _____

Has a previous application been filed with the DRC for this property? No Yes – date(s)? _____

- App. No.(s)? _____

APPLICATION FEE (payable to “Commissioner of Finance”):

Residential Structures (principal, accessory)	\$25	Non-residential / mixed-use structures (principal)	\$300
Residential approval – extension	\$25	Non-residential signs, awnings, accessory structures	\$100
Residential - administrative action	\$25	Non-residential approval – extension	\$100
		Non-residential - administrative action	\$100

****A “complete” application consists of 2 hard copies (1 original) , and 1 electronic copy of application & ALL other materials as required below:**

New Construction / Additions

- Color photographs showing site/exterior details of existing structures and adjacent properties
- Site plan, drawn to scale, showing existing & proposed construction, property lines & dimensions, required & proposed setbacks & lot coverage, site features (fences, walks, trees, etc.); on no larger than 2’x3’ sheet – smaller preferred if legible
- Elevation drawings showing design of all sides of existing & proposed construction – label dimensions, colors, materials, lighting (fixture & lamp type, wattage), etc. - include compass bearing & scale; no larger than 2’x3’ sheet – smaller permitted if legible
- Floor plans for proposed structure; on sheet no larger than 2’x3’ – smaller permitted if legible
- Product literature, specifications and samples of proposed materials and colors

Change in exterior building materials (windows, doors, roof, siding, etc.), or color (in non-residential districts only)

- Color photographs showing site/exterior details of existing structures and that illustrate affected features
- Elevation drawings showing all sides of existing & proposed construction – label dimensions, colors, materials, lighting (fixture & lamp type, wattage), etc. - include compass bearing & scale; no larger than 2’x3’ sheet – smaller permitted if legible
- Product literature, specifications and samples of proposed materials and colors

Within front yard setbacks in Historic Districts only (Front setbacks: UR-1 & INST-HTR=30’; UR-4=25’; UR-2, UR-3 & NCU-1 = 10’)

- Installation, removal or change in material of drive- and walkways
- Installation or removal of architectural, sculptural or vegetative screening over 3’ in height
- Installation of accessory utility structures or radio/satellite transmission/reception devices (more than 2’ diameter)

For any of above:

- Color photographs showing site/exterior details of existing structures, and of adjacent properties
- Site plan showing existing & proposed construction: include property lines & dimensions, required & proposed setbacks & lot coverage, site features (fences, walks, trees, etc.) street names, compass bearing & scale; no larger than 2’x3’ sheet – smaller preferred if legible
- Product literature, specifications and samples of proposed materials and colors

Signage / Awnings

- Color photographs showing site/exterior details of existing structures, and adjacent properties
- Plan showing location of proposed sign/awning structure on building/premises: no larger than 11”x17”
- Scaled illustration of proposed sign/awning structure and lettering (front view & profile): include all dimensions of structure; type, dimensions and style of lettering or logo; description of colors, materials, mounting method and hardware
- Descriptions, specifications of proposed lighting including fixture & lamp type, wattage, mounting method, and location
- Product literature, specifications and samples of proposed materials and colors

Demolition

- Color photographs showing site/exterior details of existing structures, and of adjacent properties
- Site plan showing existing and any proposed structures - include dimensions, setbacks, street names, compass bearing, and scale
- Written description of reasons for demolition and, in addition:
 - For structures of “architectural/historical significance”, demonstrate “good cause” why structure cannot be preserved
 - For structures in an architectural district that might be eligible for listing on National Register of Historic Places, or for a “contributing” structure in a National Register district (contact City staff), provide plans for site development following demolition - include a timetable and letter of credit for project completion

Telecommunication facilities

- Color photographs showing site/existing structures, and of adjacent properties
- Site plan showing existing and proposed structures: include dimensions, setbacks, street names, compass bearing, and scale
- Scaled illustration of proposed structures: include all dimensions; colors, materials, lighting, mounting details
- Consult Article 240-12.22 of the City’s Zoning Ordinance and City staff to ensure compliance with requirements for visual impact assessment and existing and proposed vegetative screening

Request for extension of current approval

- Identify date of original DRC approval: _____ Current expiration date: _____ Org. App. No. _____
- Describe why this extension is necessary and whether any significant changes have occurred either on the site or in the neighborhood.

SEQR Environmental Assessment Form

Applicants proposing the following must complete "Part I" of the SEQR Short Environmental Assessment Form (available here: http://www.dec.ny.gov/docs/permits_ej_operations_pdf/seafpartone.pdf):

- Construction or expansion of a multi-family residential structure (4 units +)
- Construction or expansion (exceeding 4,000 sq. ft. gross floor area) of a principal or accessory non-residential structure
- Telecommunications facility, radio antennae, satellite dishes
- Demolition

Disclosure

Does any City officer, employee or family member thereof have a financial interest (as defined by General Municipal Law Section 809) in this application?

- No Yes - If yes, a statement disclosing the name, residence, nature, and extent of this interest must be filed with this application.

Certification

I/we, the property owner(s), or purchaser(s)/lessee(s) under contract, of the land in question, hereby request an appearance before the Design Review Commission.

By the signature(s) attached hereto, I/we certify that the information provided within this application and accompanying documentation is, to the best of my/our knowledge, true and accurate. I/we further understand that intentionally providing false or misleading information is grounds for immediate denial of this application.

I/we hereby authorize the members of the Design Review Commission and designated City staff to enter the property associated with this application for purposes of conducting any necessary site inspections relating to this application.

Furthermore, I/we agree to meet all requirements under Article VII for Historic Review or Article VIII for Architectural Review of the Zoning Code of the City of Saratoga Springs.

_____ Date: _____
 (applicant signature)

_____ Date: _____
 (applicant signature)

If applicant is not the currently the owner of the property, the current owner must also sign.

Owner Signature: _____ Date: _____

Owner Signature: _____ Date: _____

FOR OFFICE USE ONLY

This application has been reviewed by the Zoning Enforcement Officer and is being forwarded to the Commission.

Signature: _____ Date: _____

Additional Comments: _____



THE SARATOGA @ Millon
THE SPRINGS

Deli







NORTH - SOUTH

9 50

TRUCKS

TRUCKS


EAST

9P 29

TRUCKS





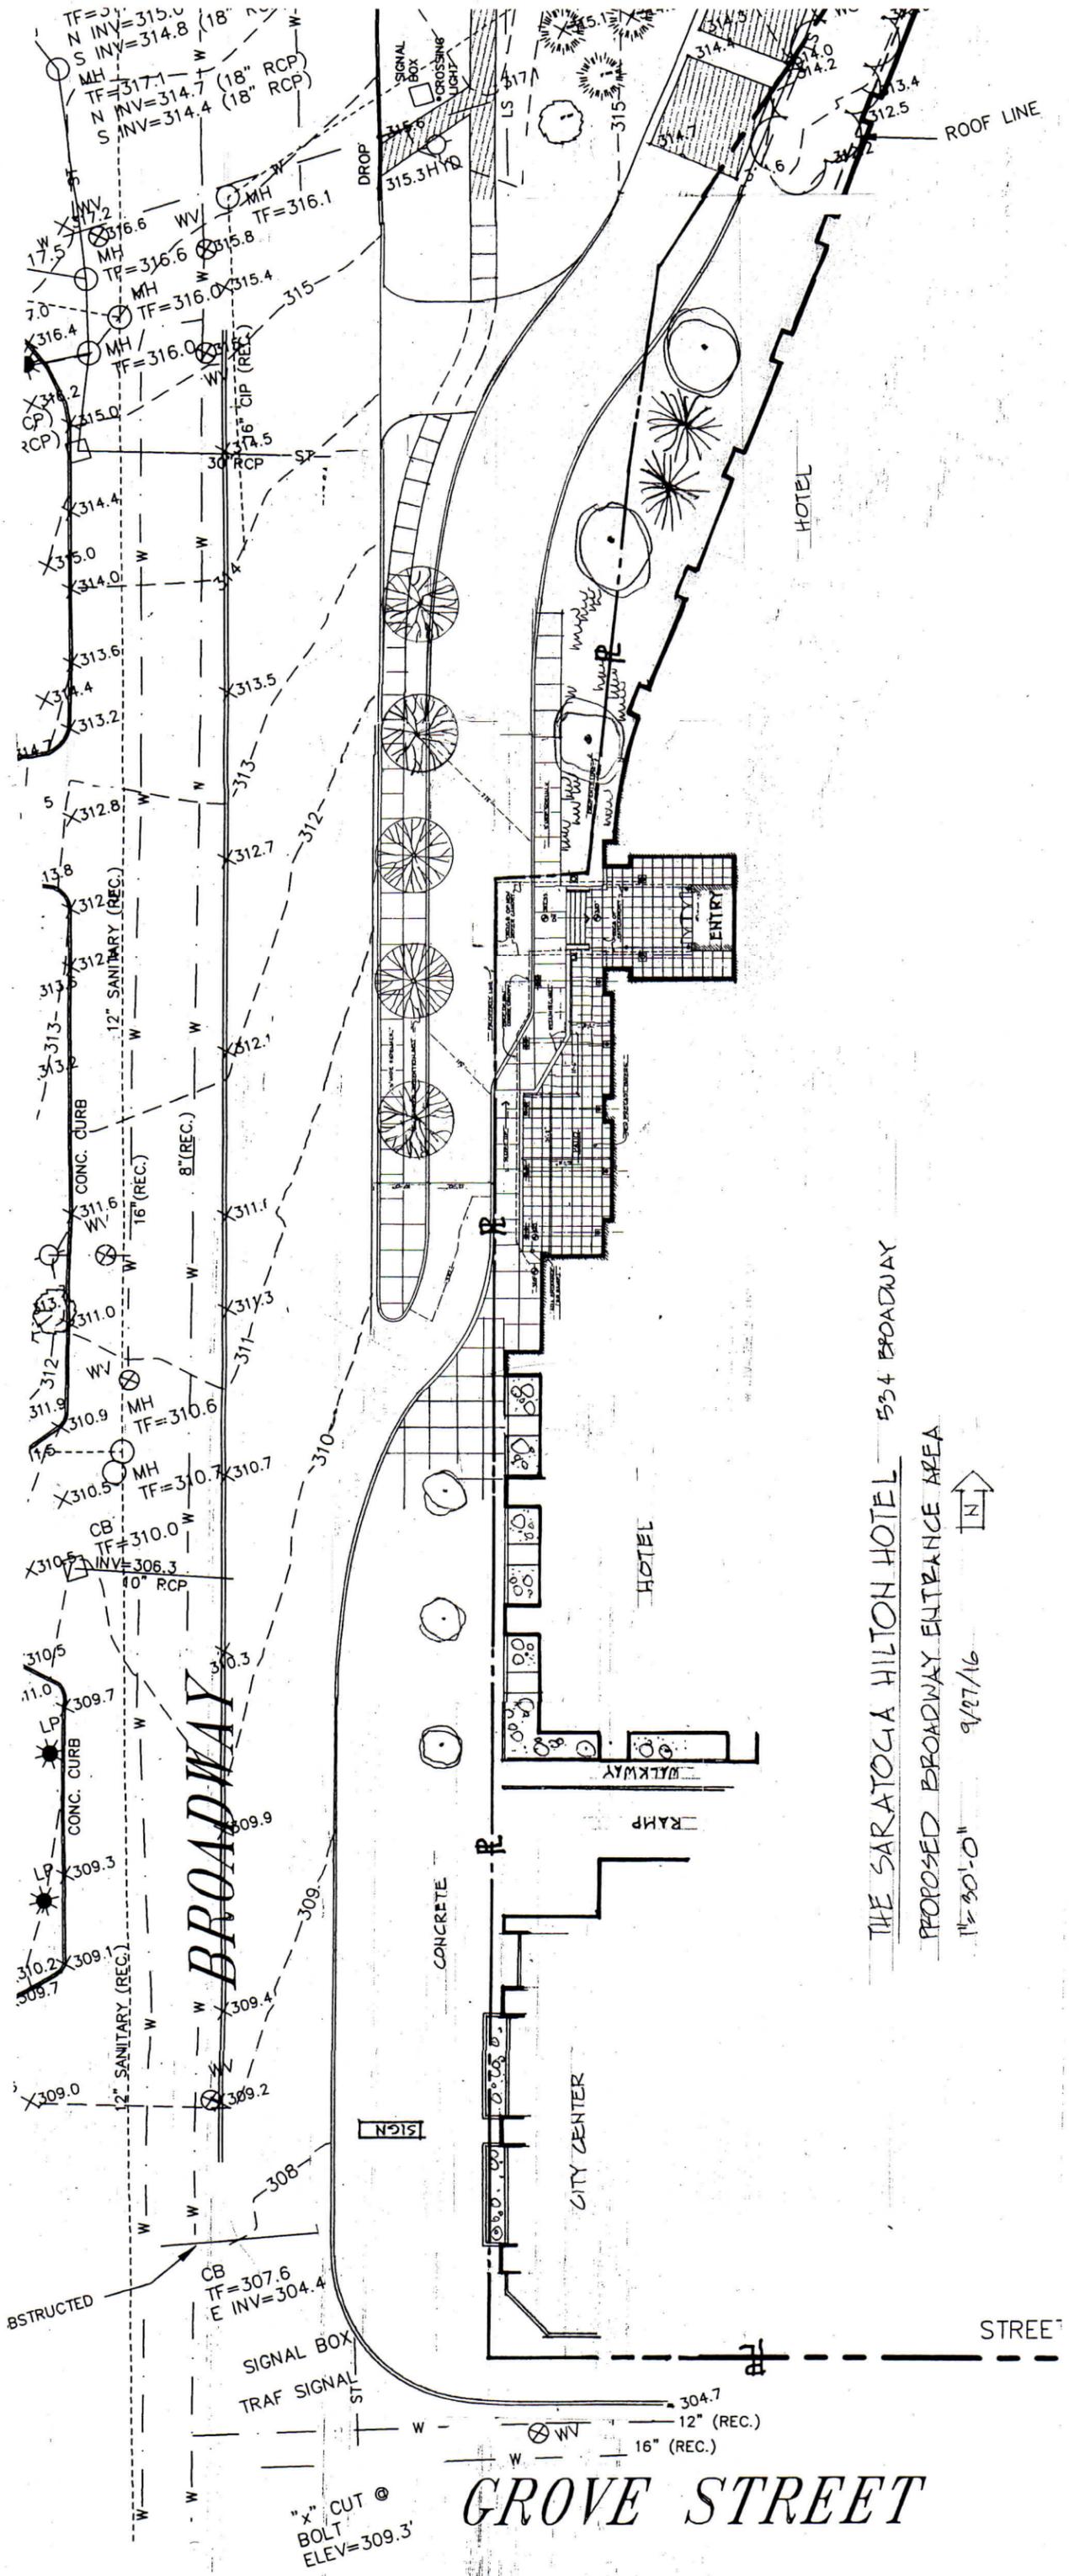


THE SARATOGA HILTON HOTEL 534 BROADWAY
 PROPOSED BROADWAY ENTRANCE AREA
 1" = 30'-0" 9/27/16




3" x" CUT @
 BOLT
 ELEV=309.3'

GROVE STREET

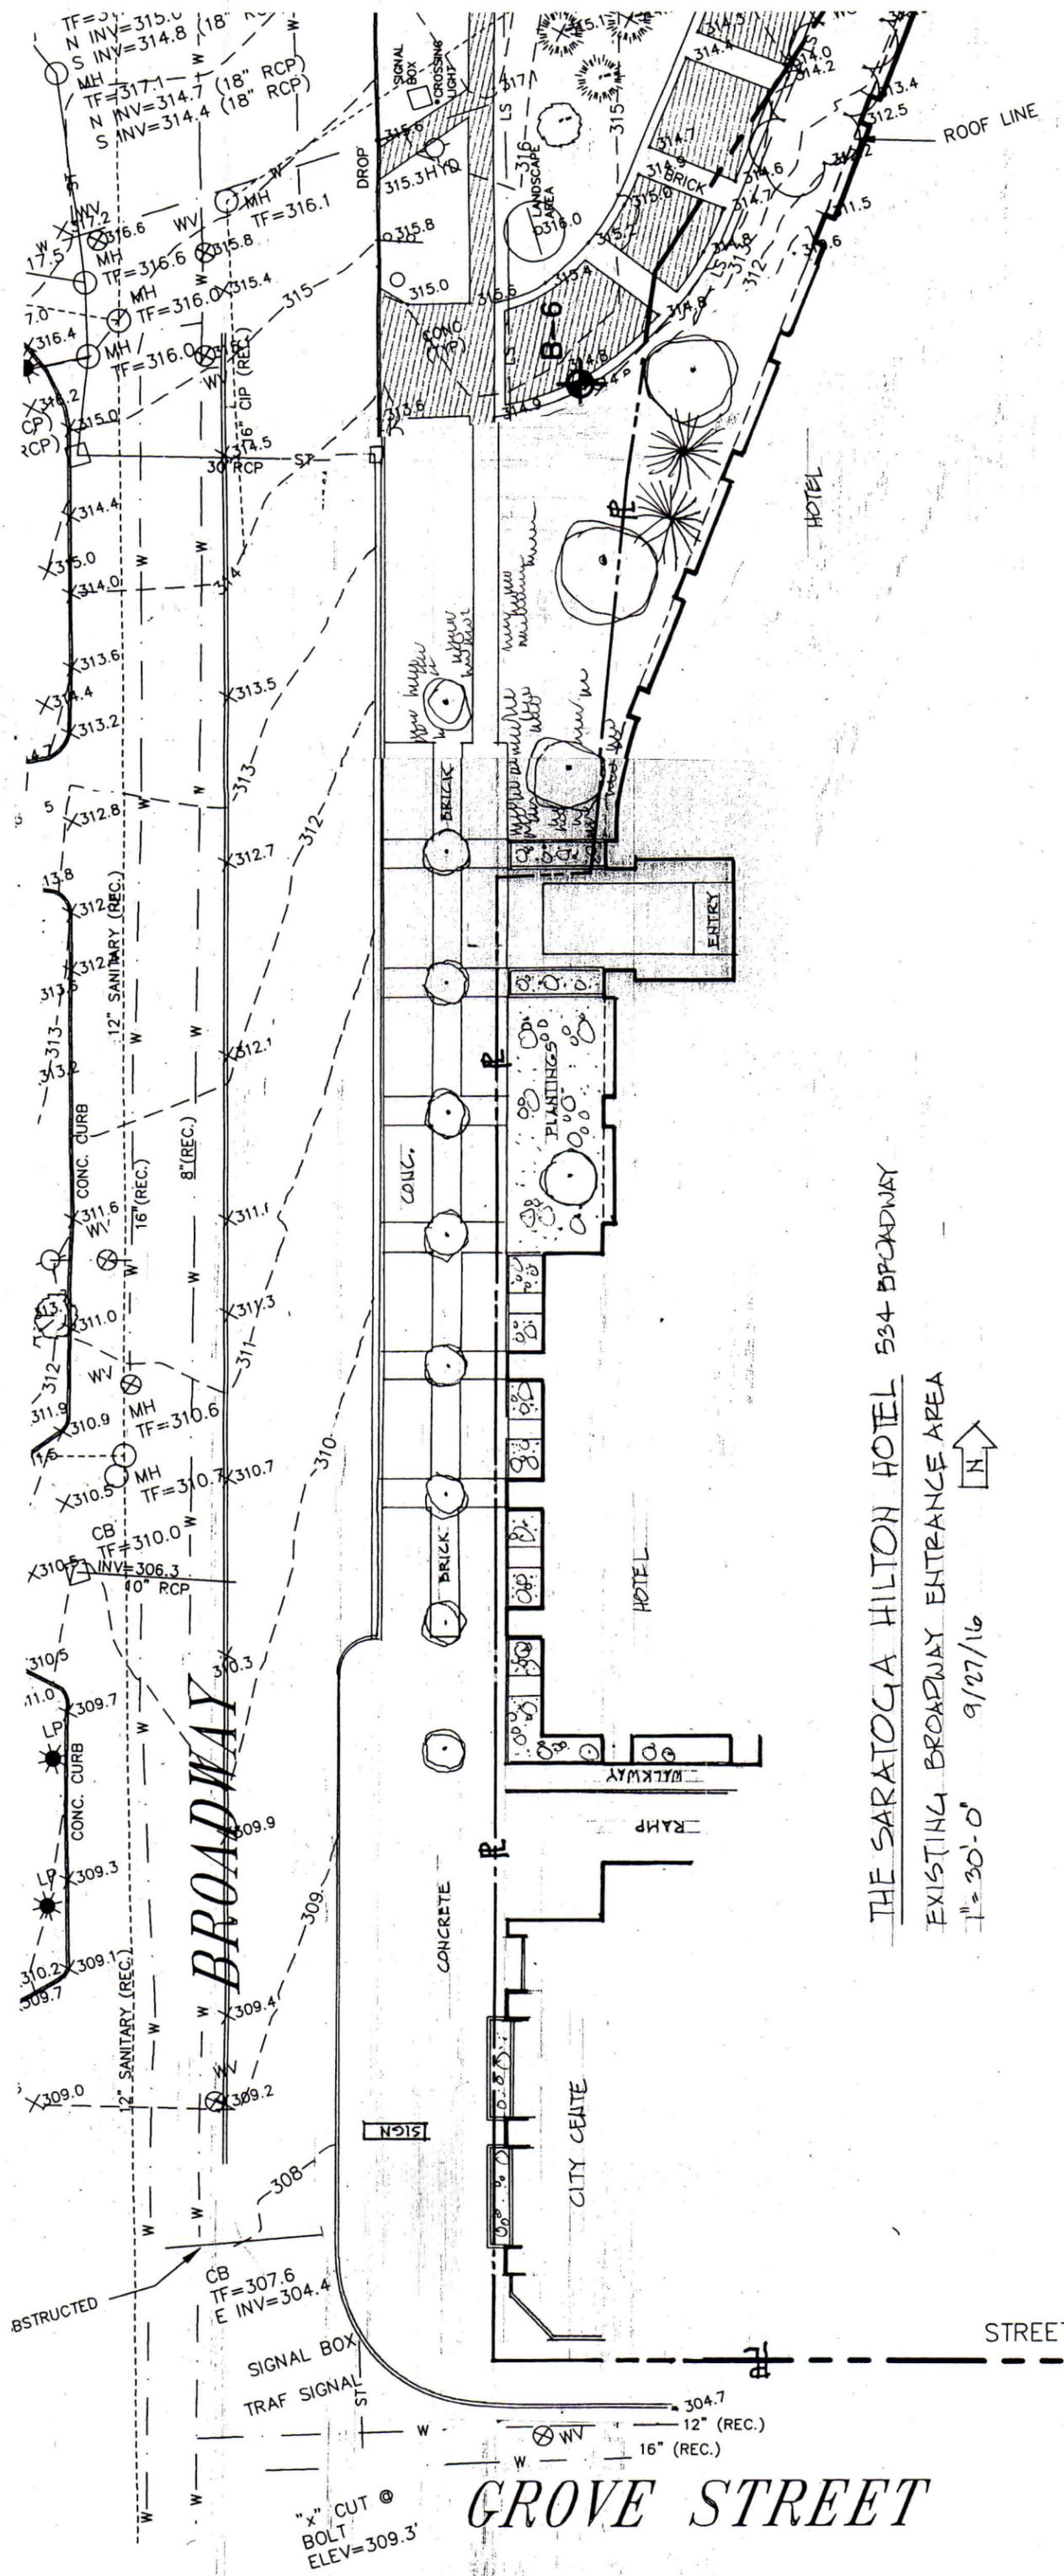


THE SARATOGA HILTON HOTEL 534 BROADWAY
 EXISTING BROADWAY ENTRANCE AREA
 1" = 30'-0" 9/27/16

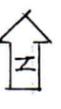


"x" CUT @
 BOLT
 ELEV=309.3'

GROVE STREET

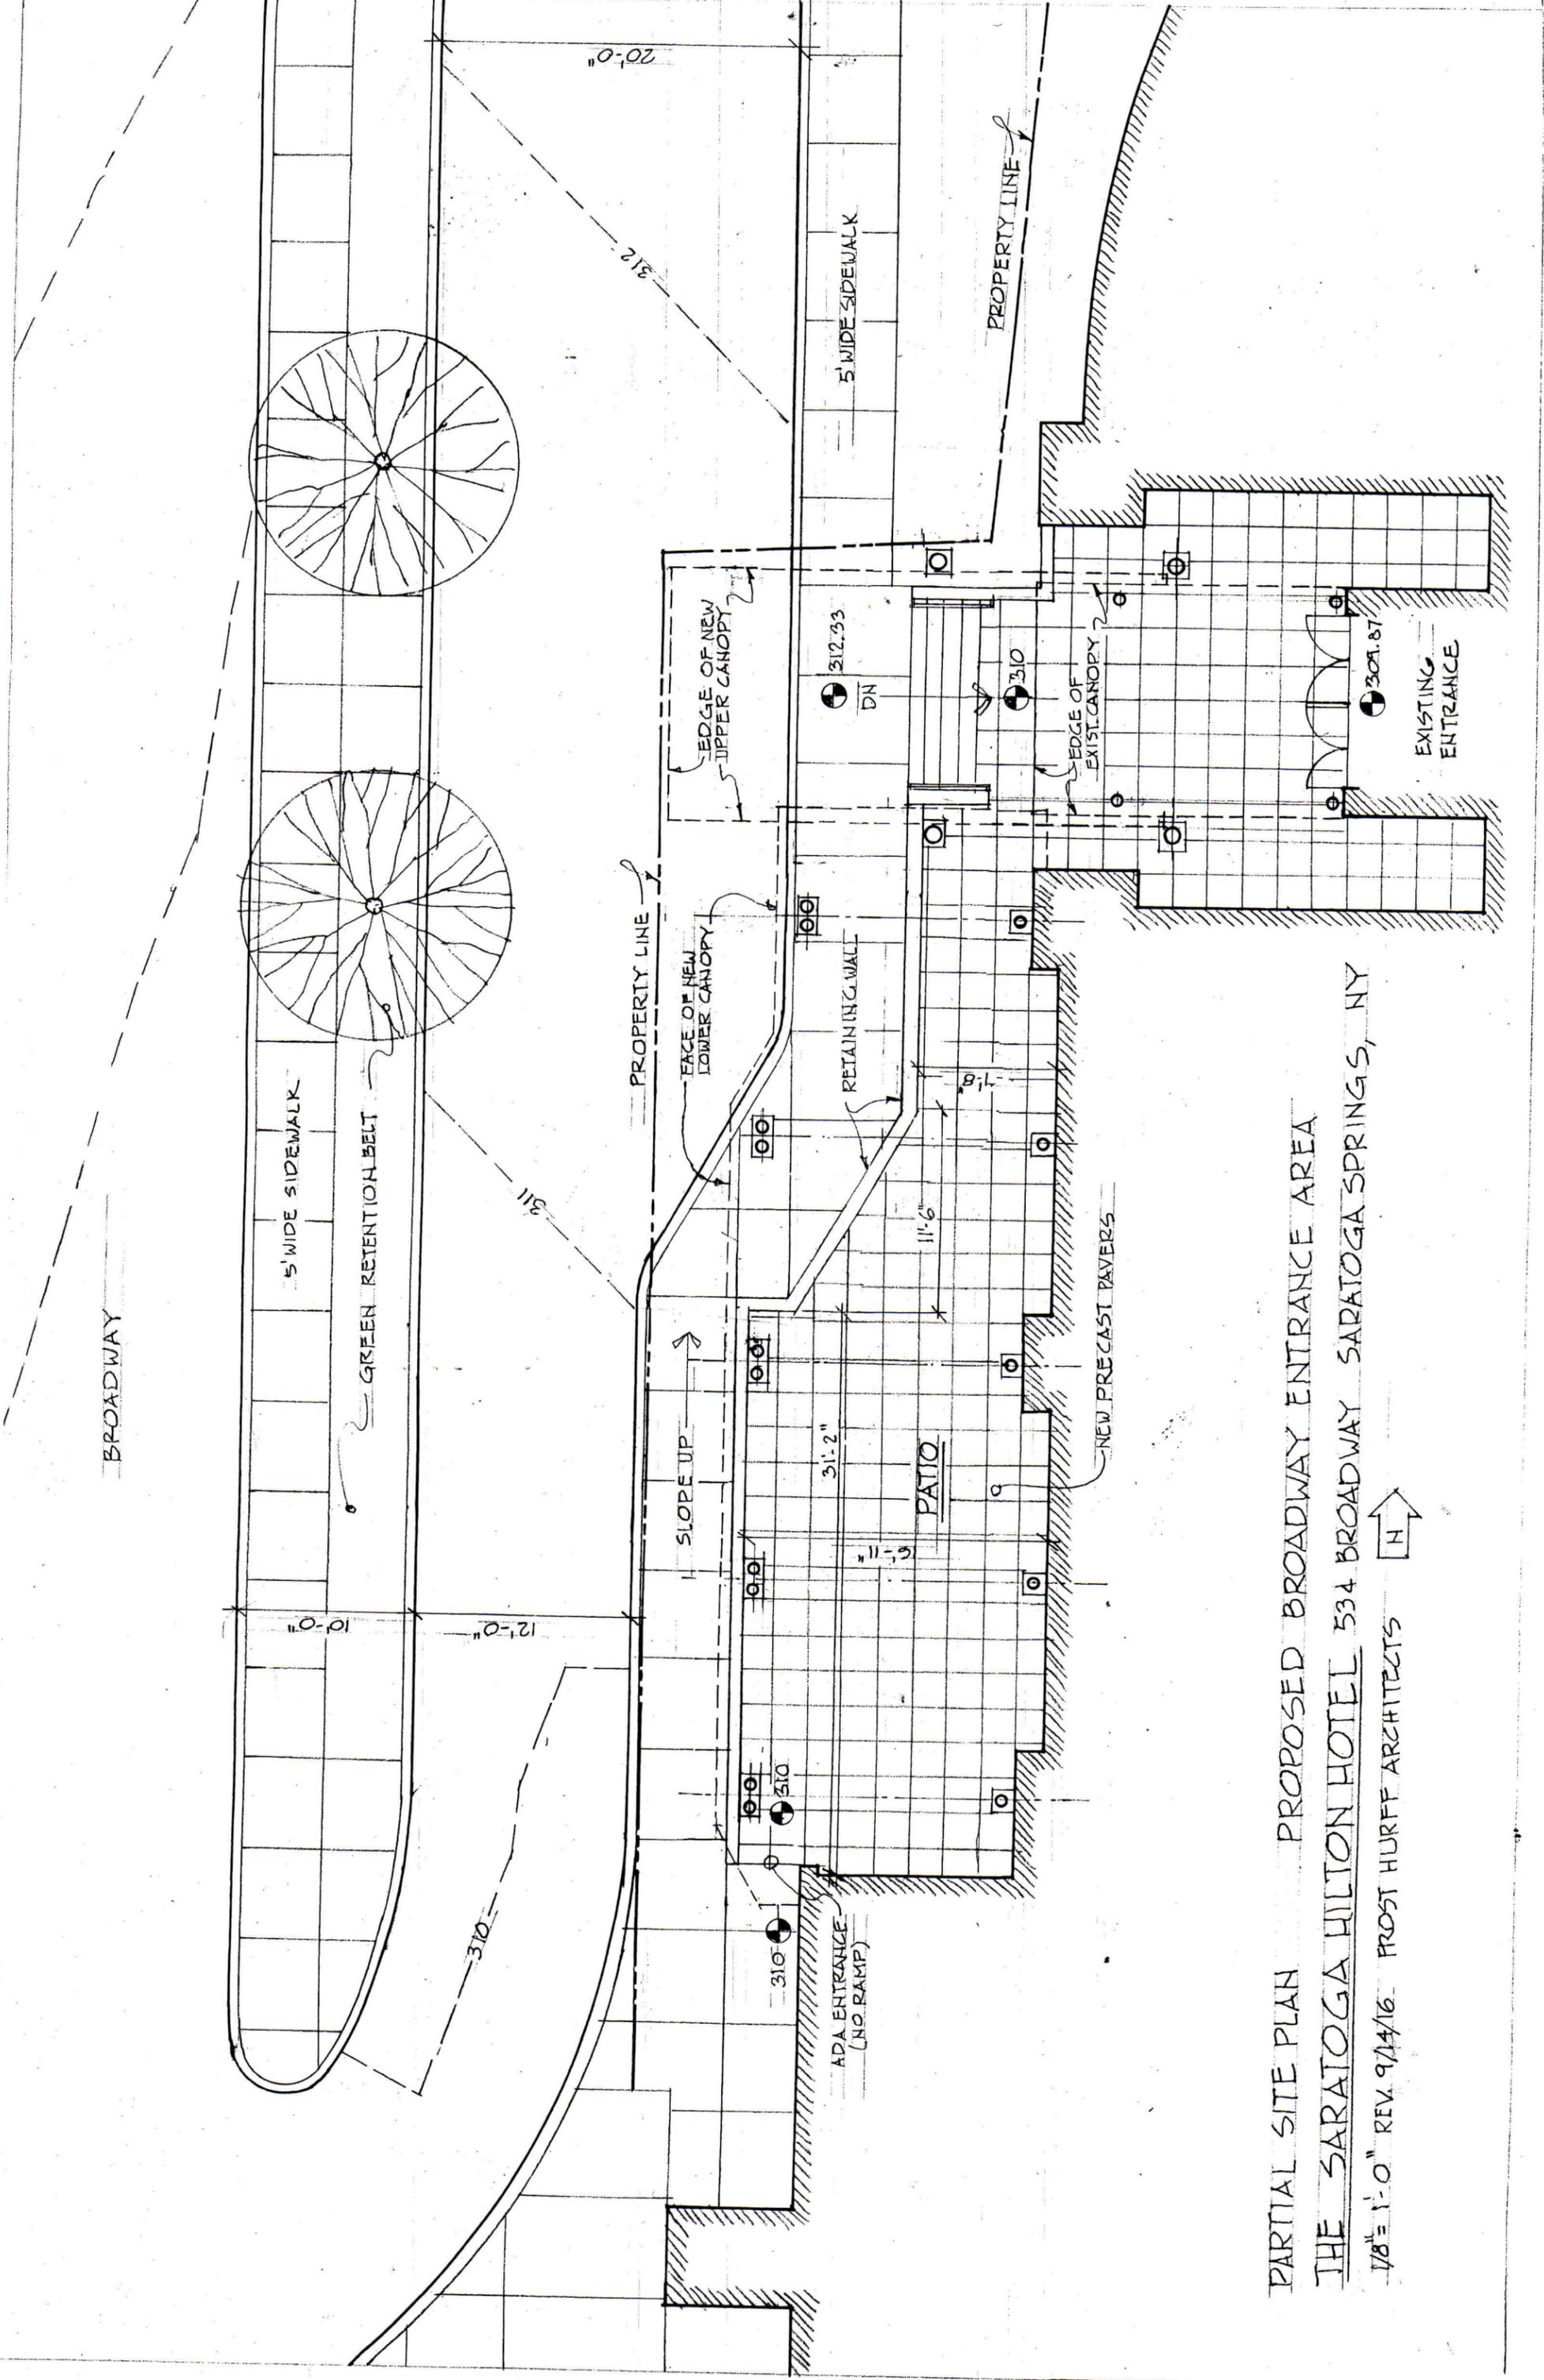

PARTIAL SITE PLAN PROPOSED BROADWAY ENTRANCE AREA
 THE SARATOGA HILTON HOTEL 534 BROADWAY SARATOGA SPRINGS, NY
 1/8" = 1'-0" REV. 9/14/16 FROST HURFF ARCHITECTS



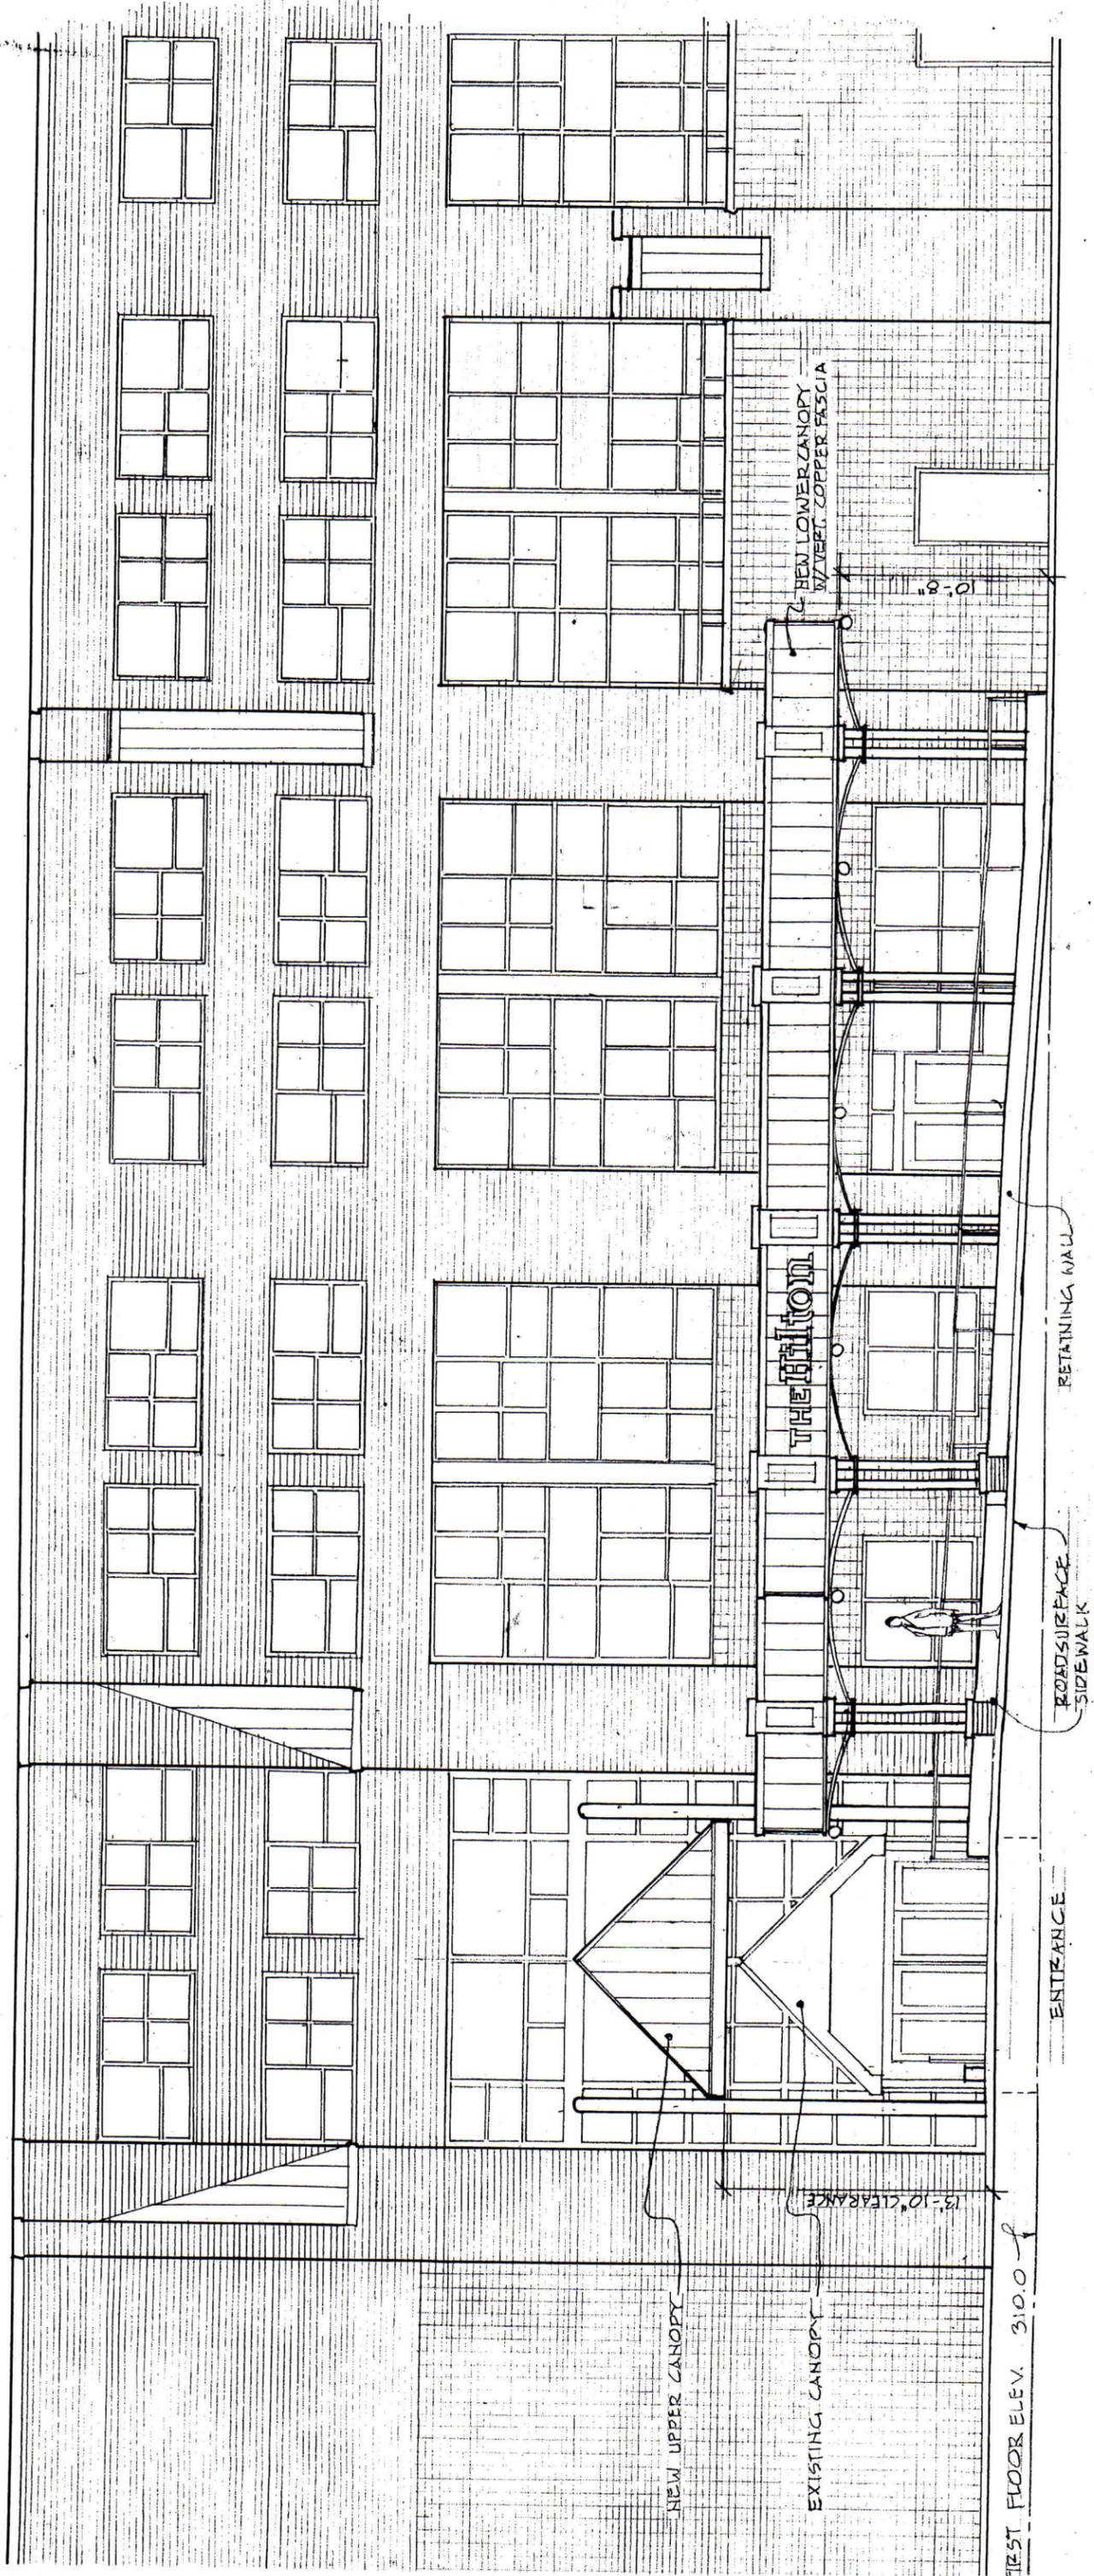

WEST ELEVATION PROPOSED BROADWAY ENTRANCE AREA
 THE SARATOGA HILTON HOTEL 534 BROADWAY SARATOGA SPRINGS, NY
 10/9/16 FROST HURFF ARCHITECTS

FIRST FLOOR ELEV. 310.0 f

