




APPROVED: 1/13/2010 CITY OF SARATOGA SPRINGS, NEW YORK DWG No. PLANNING BOARD DATE STANDARD DETAIL Type 1 Curb ss-15

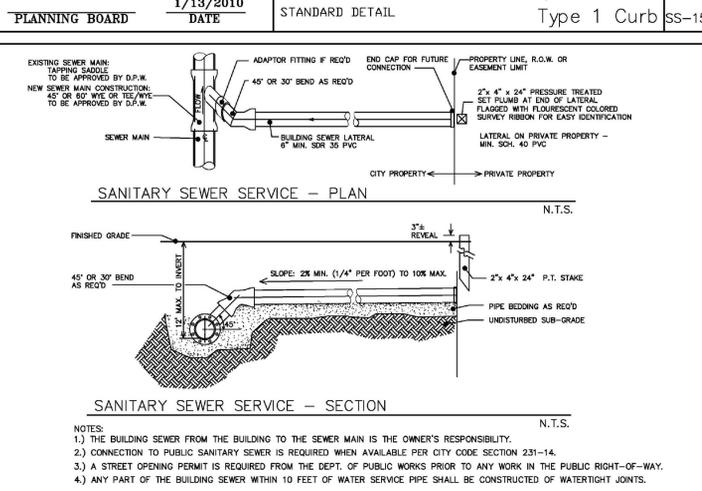


APPROVED: 1/13/2010 CITY OF SARATOGA SPRINGS, NEW YORK DWG No. PLANNING BOARD DATE STANDARD DETAIL Sanitary Sewer Service SA-3

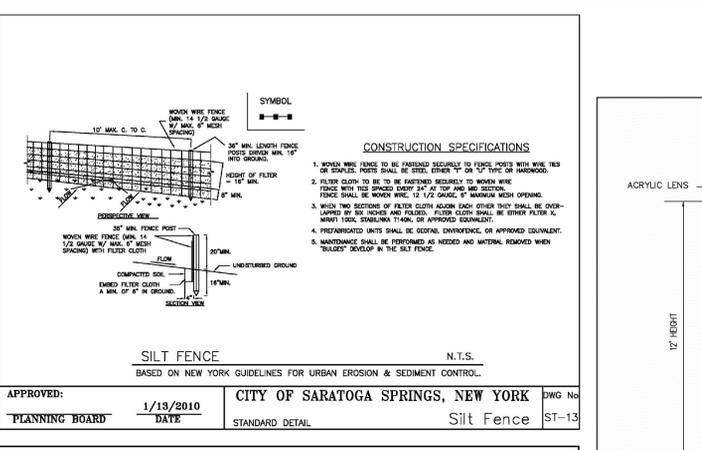


APPROVED: 1/13/2010 CITY OF SARATOGA SPRINGS, NEW YORK DWG No. PLANNING BOARD DATE STANDARD DETAIL Silts Fence ST-13

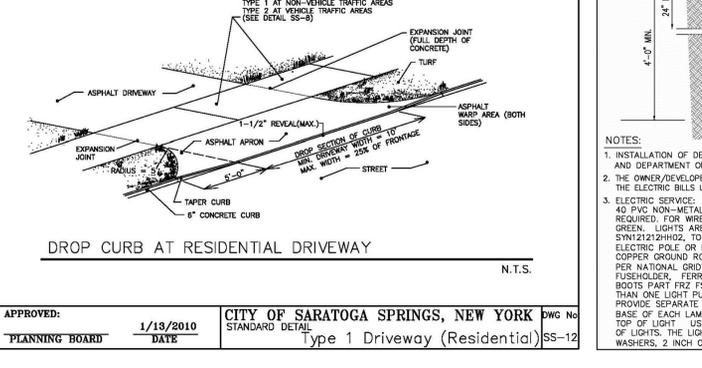


APPROVED: 1/13/2010 CITY OF SARATOGA SPRINGS, NEW YORK DWG No. PLANNING BOARD DATE STANDARD DETAIL Type 1 Driveway (Residential) SS-12

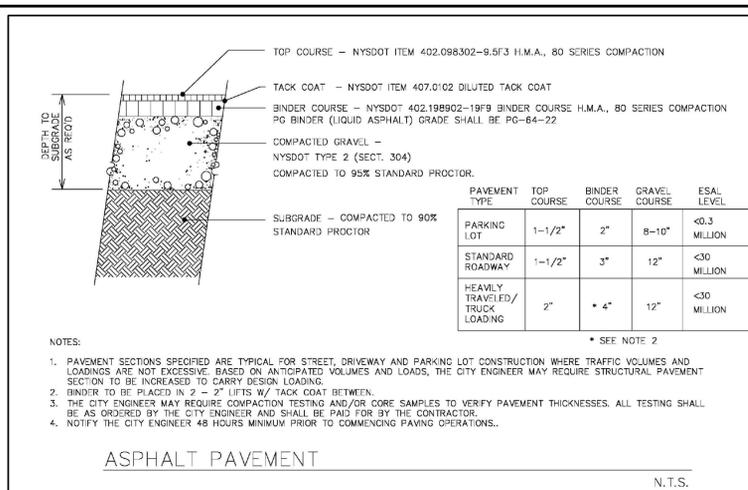


APPROVED: 4/10/2013 CITY OF SARATOGA SPRINGS, NEW YORK DWG No. PLANNING BOARD DATE STANDARD DETAIL Asphalt Pavement ss-5

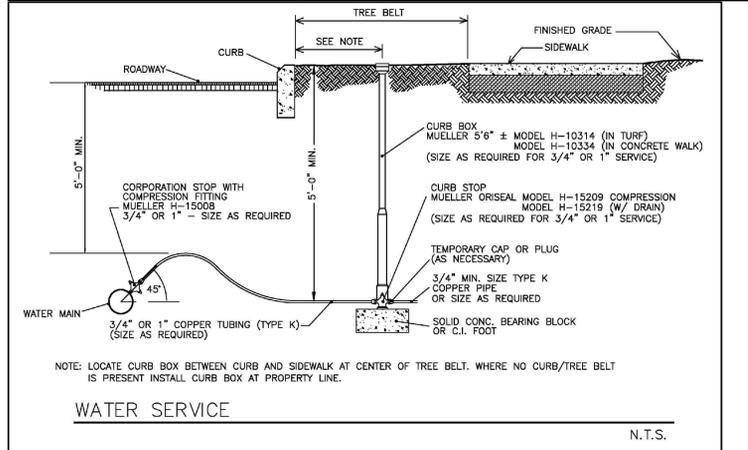

APPROVED: 1/13/2010 CITY OF SARATOGA SPRINGS, NEW YORK DWG No. PLANNING BOARD DATE STANDARD DETAIL Water Service W-2

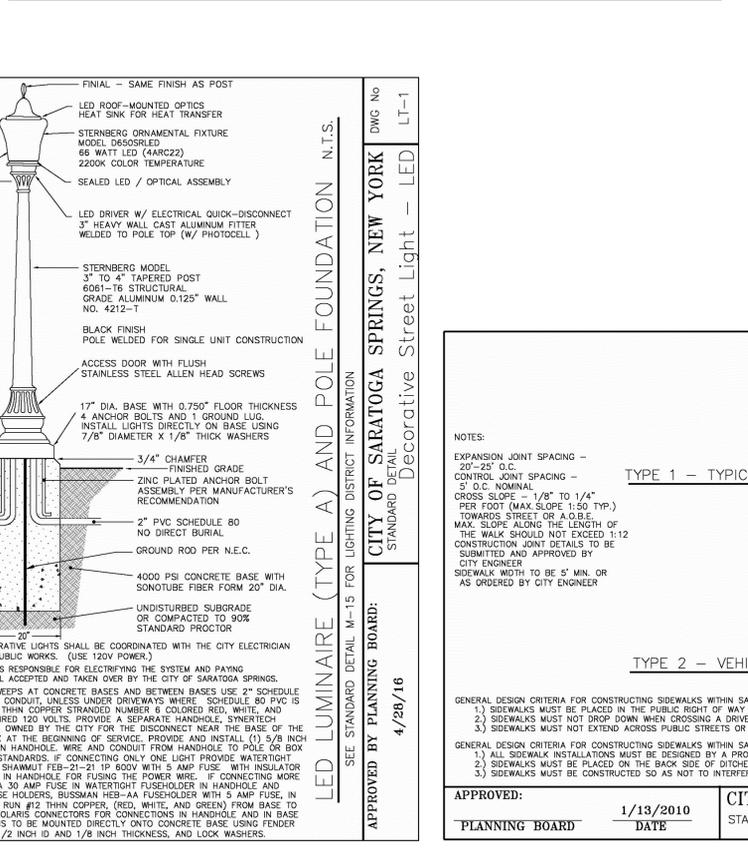


APPROVED: 4/28/16 CITY OF SARATOGA SPRINGS, NEW YORK DWG No. STANDARD DETAIL Decorative Street Light - LED LT-1

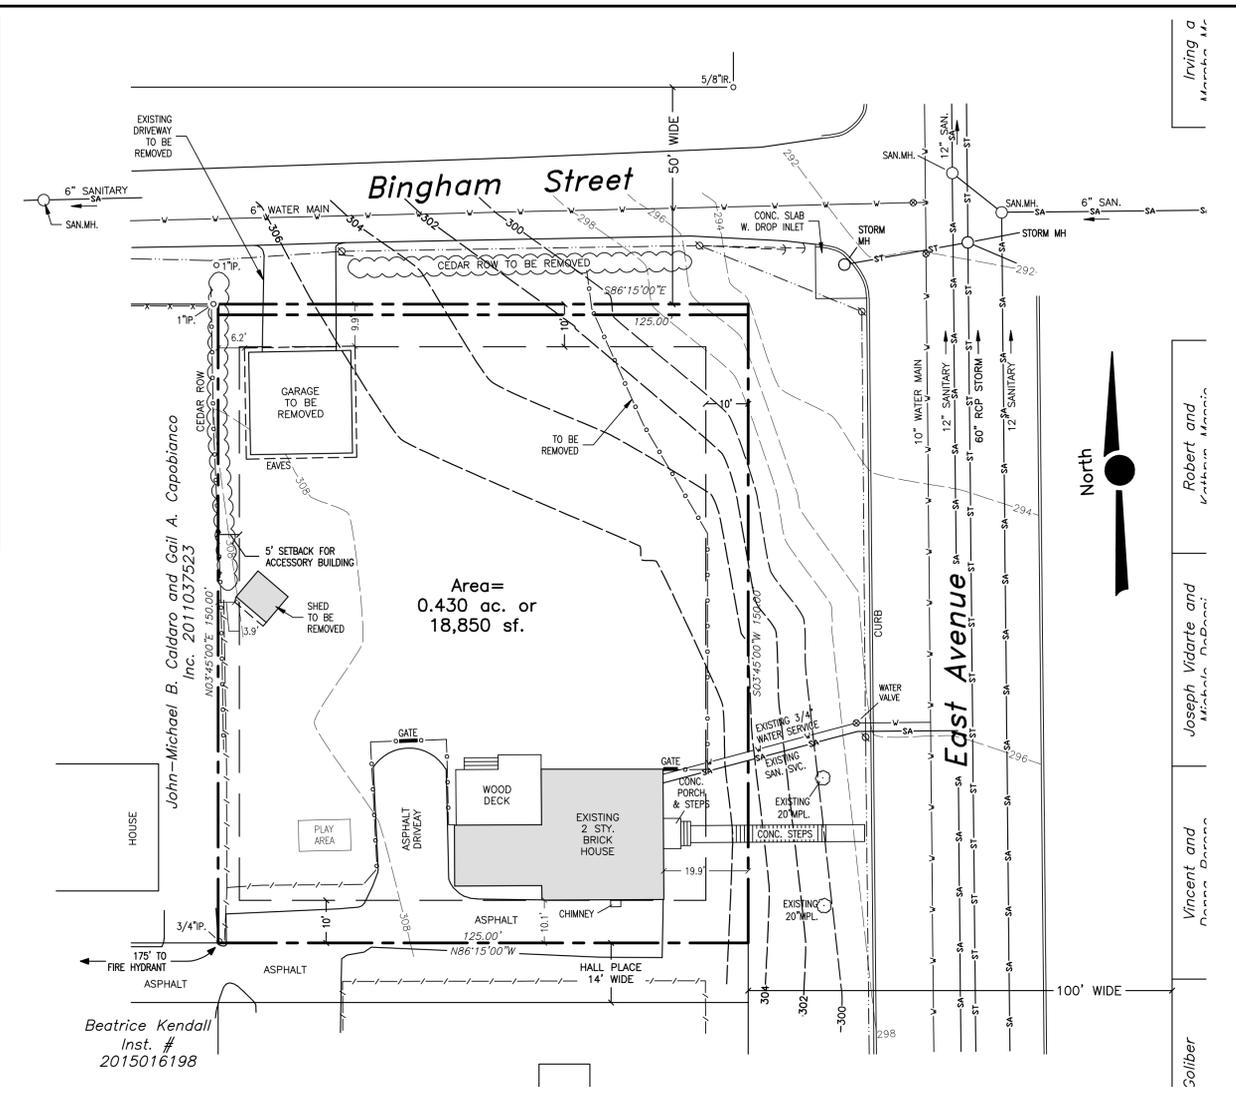

# EXISTING CONDITIONS PLAN

1" = 20'

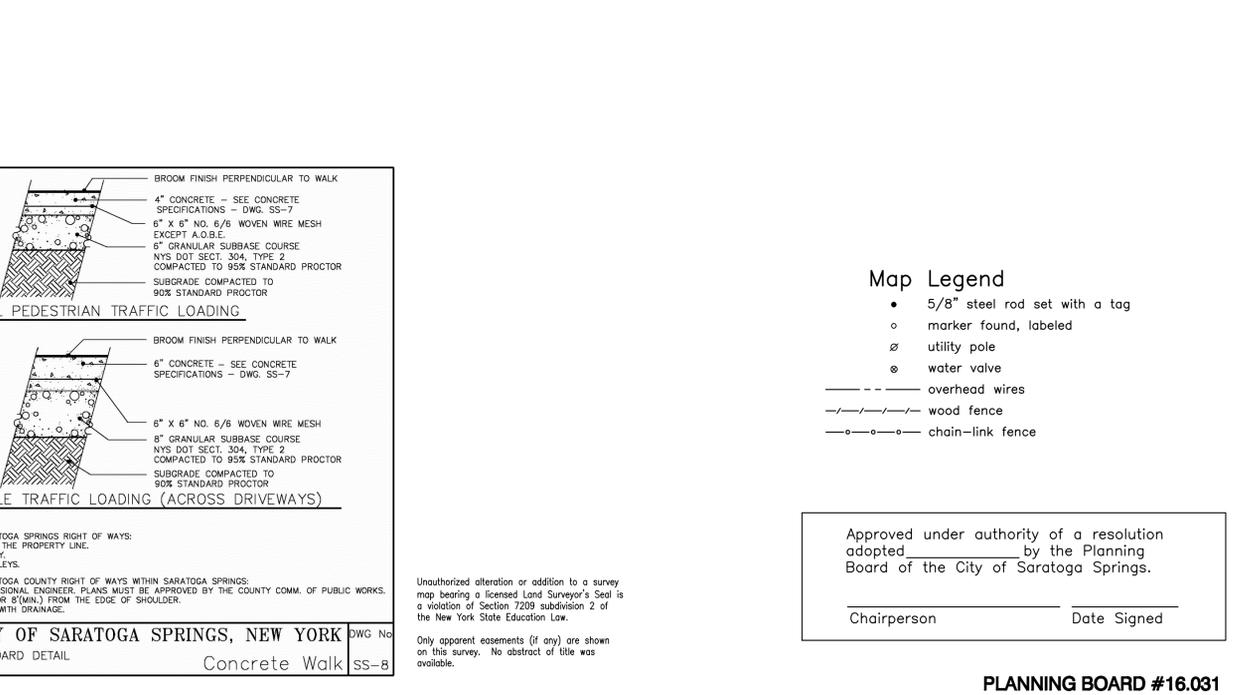

APPROVED: 1/13/2010 CITY OF SARATOGA SPRINGS, NEW YORK DWG No. PLANNING BOARD DATE STANDARD DETAIL Concrete Walk ss-8

Subdivision for Albert and Nicole Zumpano  
 Situate at 117 & 119 East Avenue  
 City of Saratoga Springs, Saratoga County NY

THOMPSON FLEMING  
 LAND SURVEYORS, P.C.  
 12 Lake Avenue  
 Saratoga Springs NY 12866  
 Voice: (518) 587-5665  
 Fax: (518) 587-5772

DATE	CITY COMMENTS
10/5/16	

DATE	DESCRIPTION
July 14, 2016	utility pole
July 14, 2016	water valve
July 14, 2016	overhead wires
July 14, 2016	wood fence
July 14, 2016	chain-link fence

Approved under authority of a resolution adopted by the Planning Board of the City of Saratoga Springs.

Chairperson \_\_\_\_\_ Date Signed \_\_\_\_\_

PLANNING BOARD #16.031