


KOMPANĬ

SARATOGA NORTHSIDE - D13

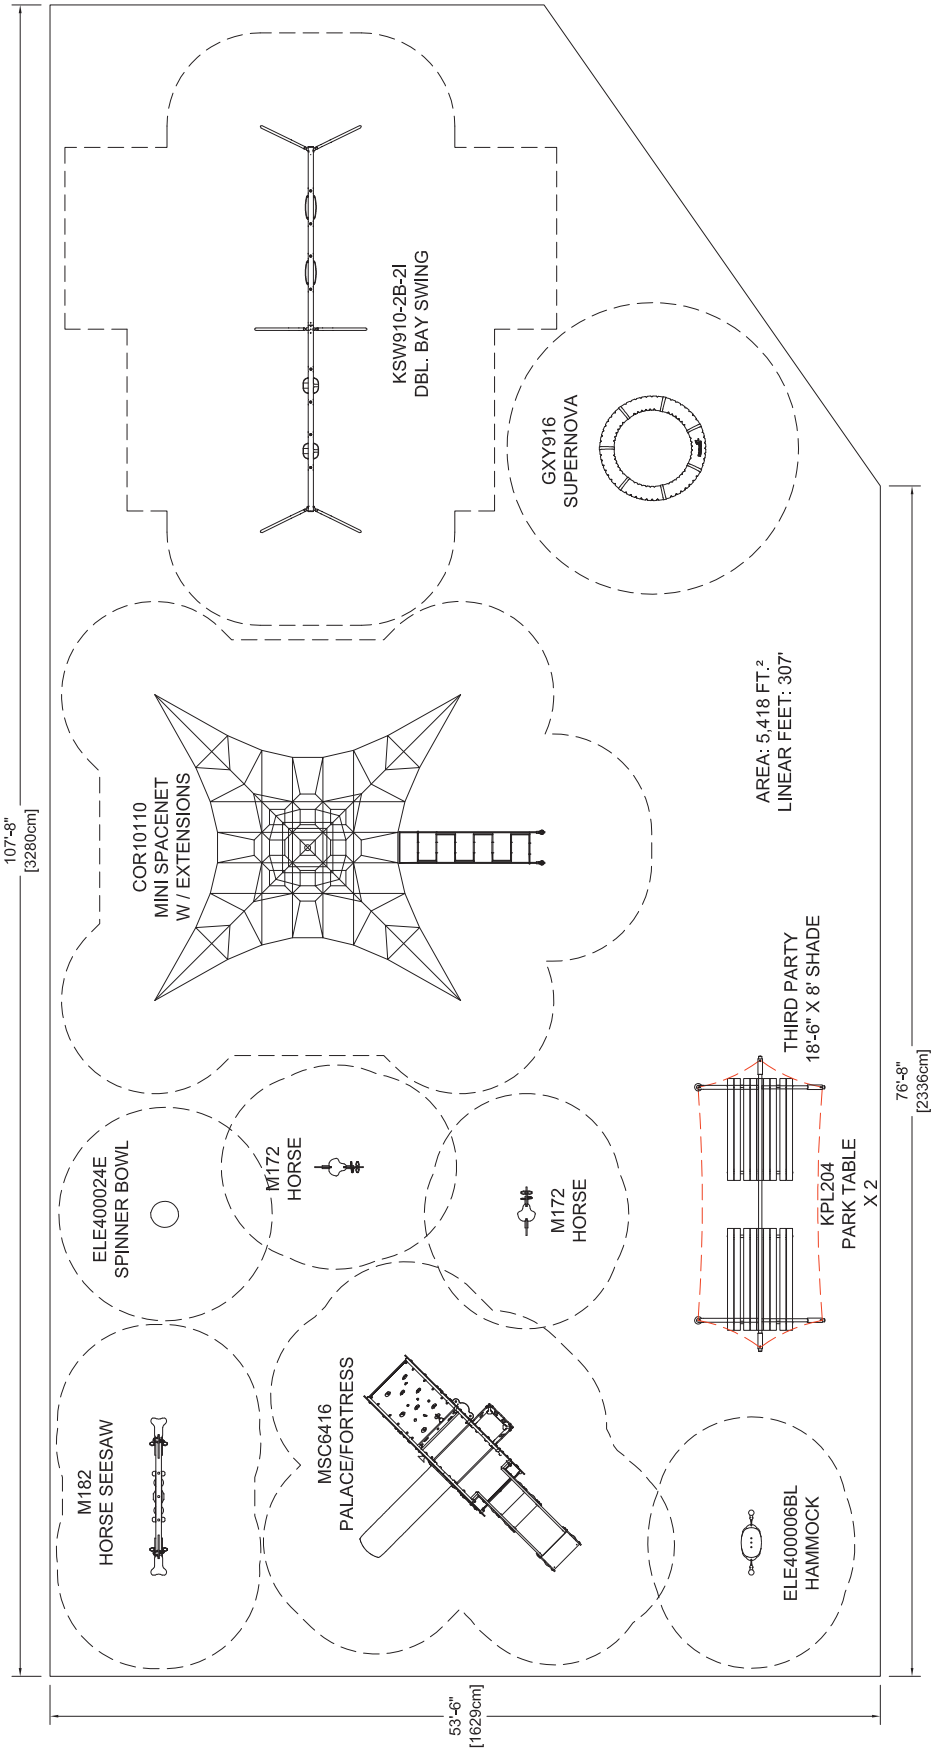

107'-8"
[3280cm]

53'-6"
[1629cm]

76'-8"
[2336cm]

AREA: 5,418 FT.²
LINEAR FEET: 307'

SCALE: 1/8" = 1'-0"

INCH
1 2

CM
1 2

Printed in USA by KOMPAK, © 2016 KOMPAK, Inc., Tacoma, WA, USA, 800-426-9788

All composite structures shown require a site grade of 1% maximum.

For surface mount options, the concrete requirements may be up to 57' of 3,500 psi minimum compressive strength. Contact KOMPAK for specific product requirements.

Site representation is based upon estimated site dimensions and cannot be used as an accurate way of determining site area.

Layout is in accordance with ASTM F1487-11

FOR QUOTING ONLY
NOT FOR CONSTRUCTION



Project: D13
Model: As Noted
Rep: KOMPAN - Brie Martinez
Date: 09/01/16
PSC:
Designer: benlyn

SARATOGA RFP